
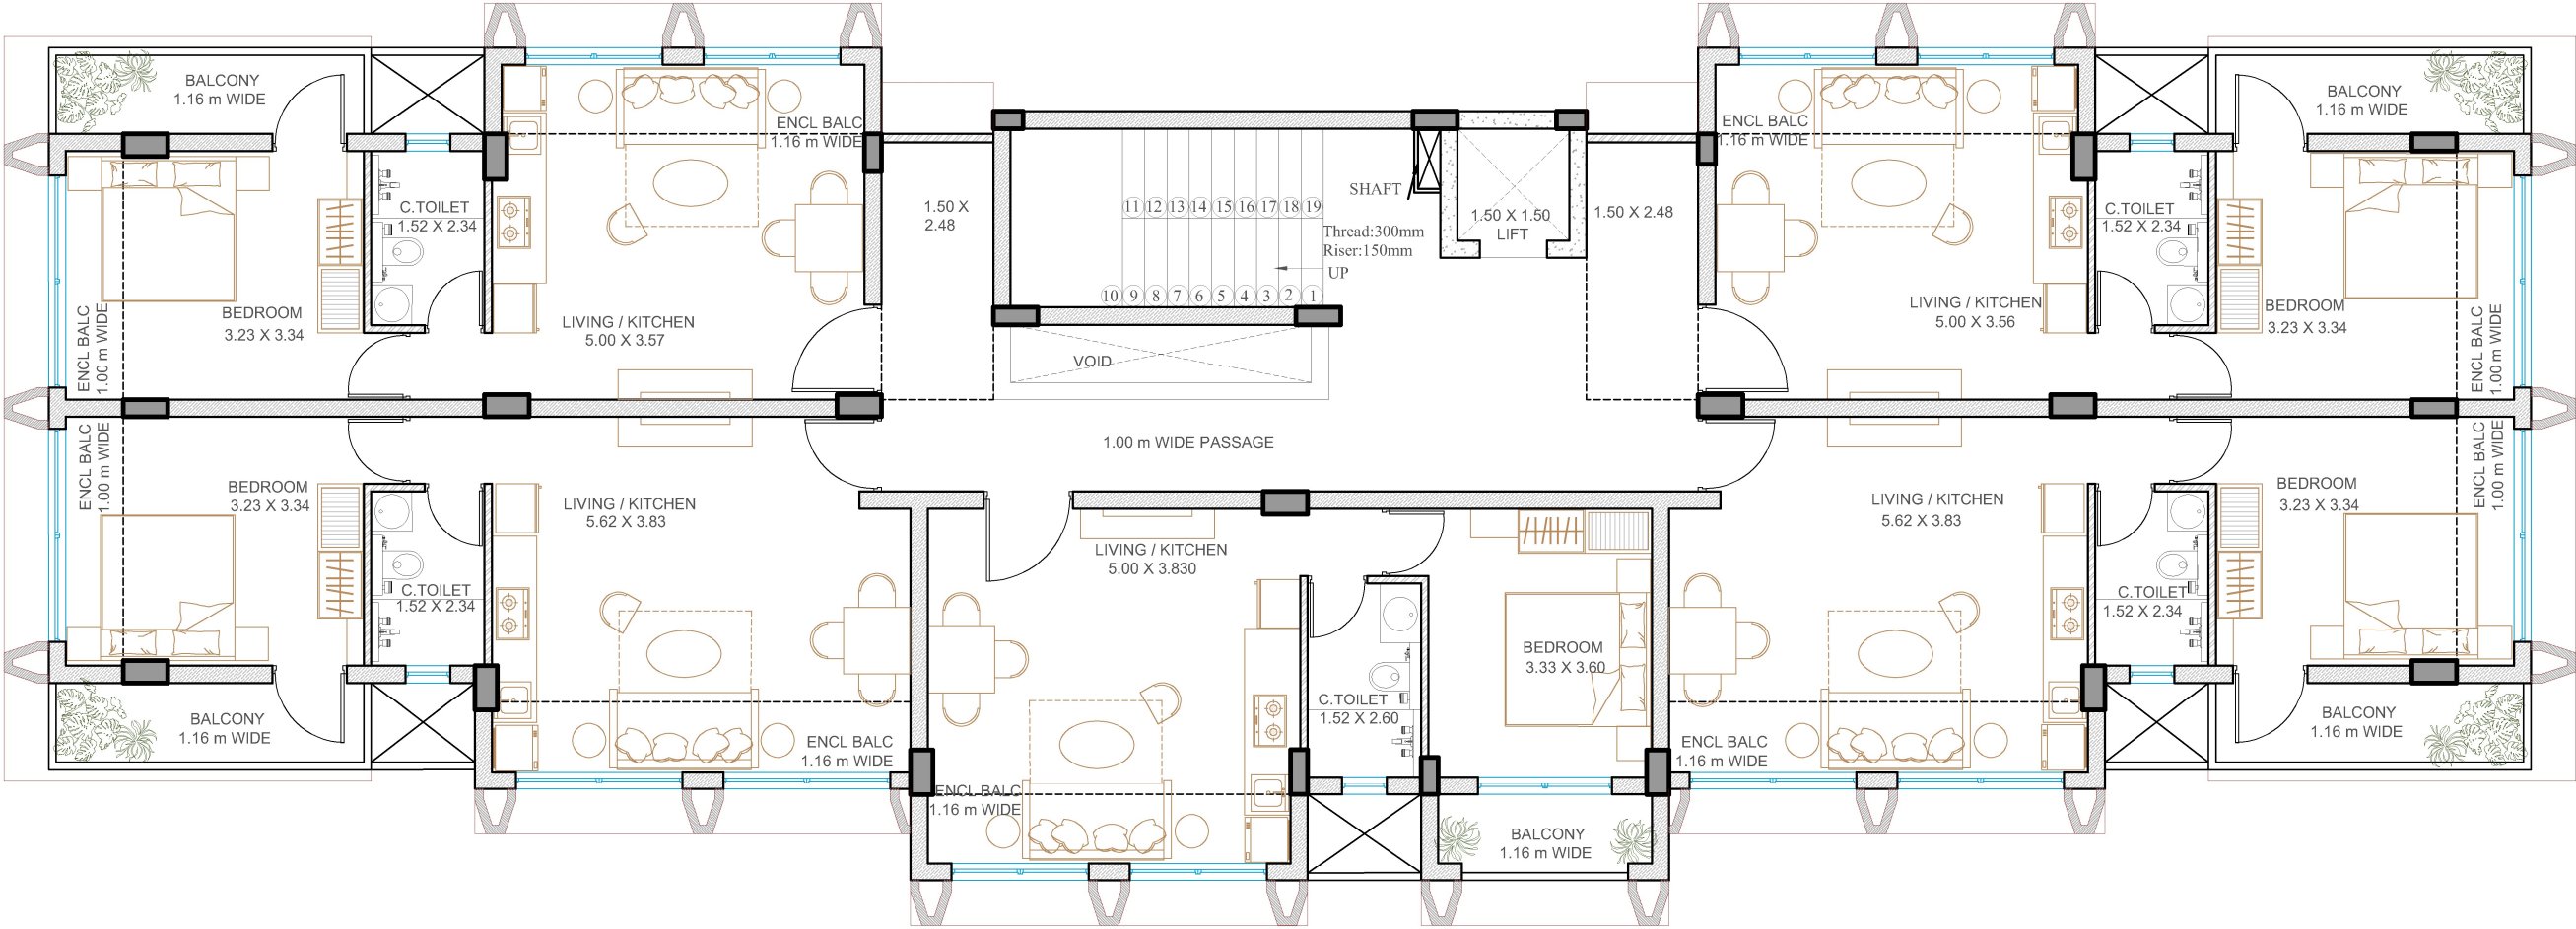


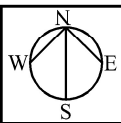

FIRST FLOOR PLAN

Sheet: 1st floor plan	Notes: 1. UNLESS OTHERWISE MENTIONED ALL DIMENSIONS ARE IN MM 2. DRAWING NOT TO BE SCALED. 3. ANY DISCREPANCIES SHOULD BE BROUGHT TO THE NOTICE OF THE ARCHITECT BEFORE EXECUTION.		Date: 16/01/2025	Revision No: 0	Client:	OCHRE DESIGN GROUP Architects Urban designers FF-2, First Floor, Khrishna Kunj, CHOGM Road Next to Amrekarnath Temple, Alto-Porvorim, Bardez - Goa, 403521
Project: Marra Apartment			Drawn by: Aishwarya	Scale: 1:100	Architect: Anup Gadgil <i>B.Arch., M. Arch. (UD) CA / 2002 / 30264</i>	