


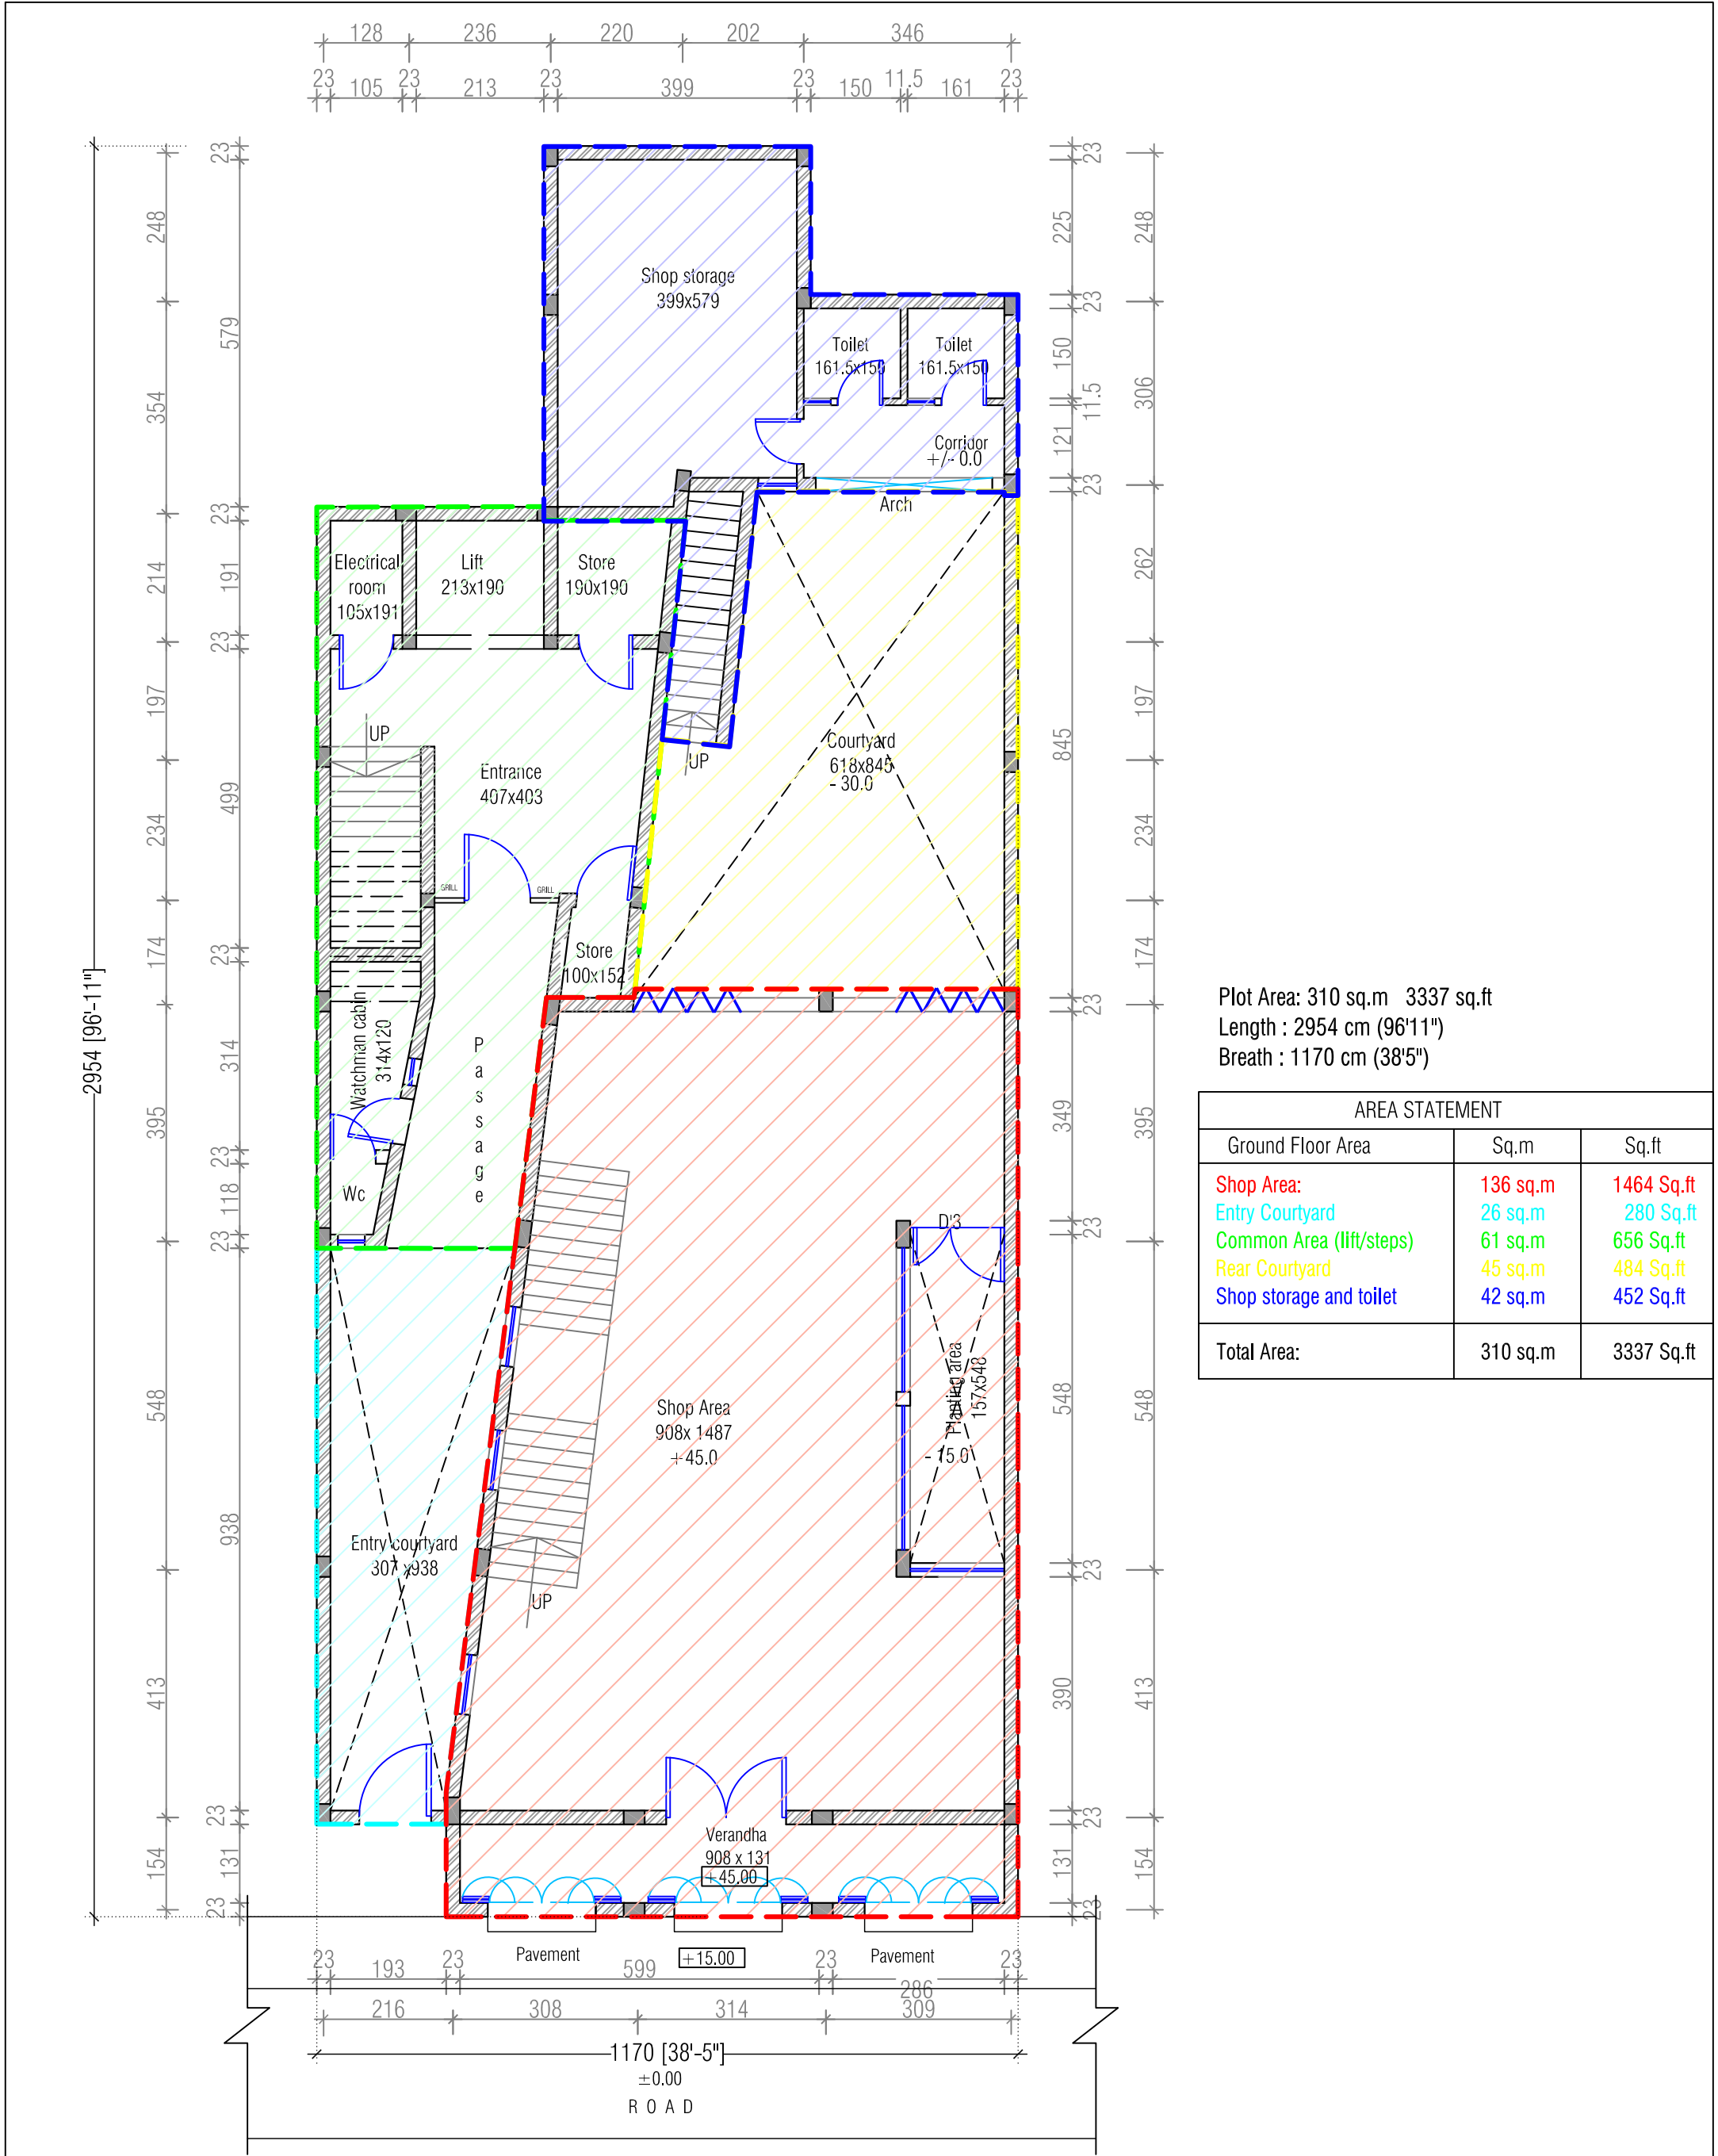


Plot Area: 310 sq.m 3337 sq.ft
Length : 2954 cm (96'11")
Breath : 1170 cm (38'5")


AREA STATEMENT		
Ground Floor Area	Sq.m	Sq.ft
Shop Area:	136 sq.m	1464 Sq.ft
Entry Courtyard	26 sq.m	280 Sq.ft
Common Area (lift/steps)	61 sq.m	656 Sq.ft
Rear Courtyard	45 sq.m	484 Sq.ft
Shop storage and toilet	42 sq.m	452 Sq.ft
Total Area:	310 sq.m	3337 Sq.ft

GROUND FLOOR PLAN

NOTES :
1. ALL DIMENSIONS AND LEVELS ARE CENTIMETERS.
2. ONLY WRITTEN DIMENSIONS TO BE FOLLOWED.
3. ANY DISCREPANCIES NOTICED IN THE DRAWING SHALL BE BROUGHT TO THE NOTICE OF THE ARCHITECT IMMEDIATELY.

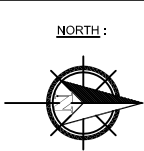


Drawn:	Checked:	Scale: 1:100	Drawing Title : Ground Floor Plan
Date: 03.01.2008		Revision: Date: 08.08.2008	
Dwg. No. IN/			

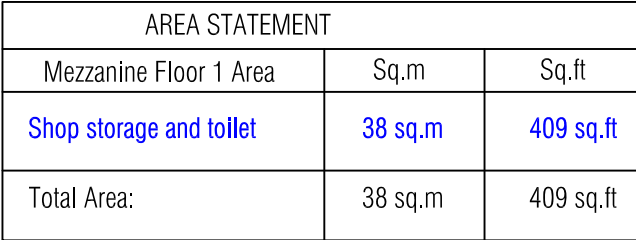


AREA STATEMENT		
Mezzanine Floor 1 Area	Sq.m	Sq.ft
Shop storage and toilet	38 sq.m	409 sq.ft
Total Area:	38 sq.m	409 sq.ft


NOTES :

1. ALL DIMENSIONS AND LEVELS ARE CENTIMETERS.
2. ONLY WRITTEN DIMENSIONS TO BE FOLLOWED.
3. ANY DISCREPANCIES NOTICED IN THE DRAWING SHALL BE BROUGHT TO THE NOTICE OF THE ARCHITECT IMMEDIATELY.

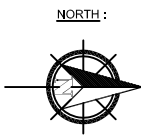

Drawn: Tamil	Checked:	Scale: 1:100	Drawing Title : Ground Floor Plan (Mezzanine Floor -1)
Date: 03.01.2008		Revision: Date: 08.08.2008	
Dwg. No. IN/			

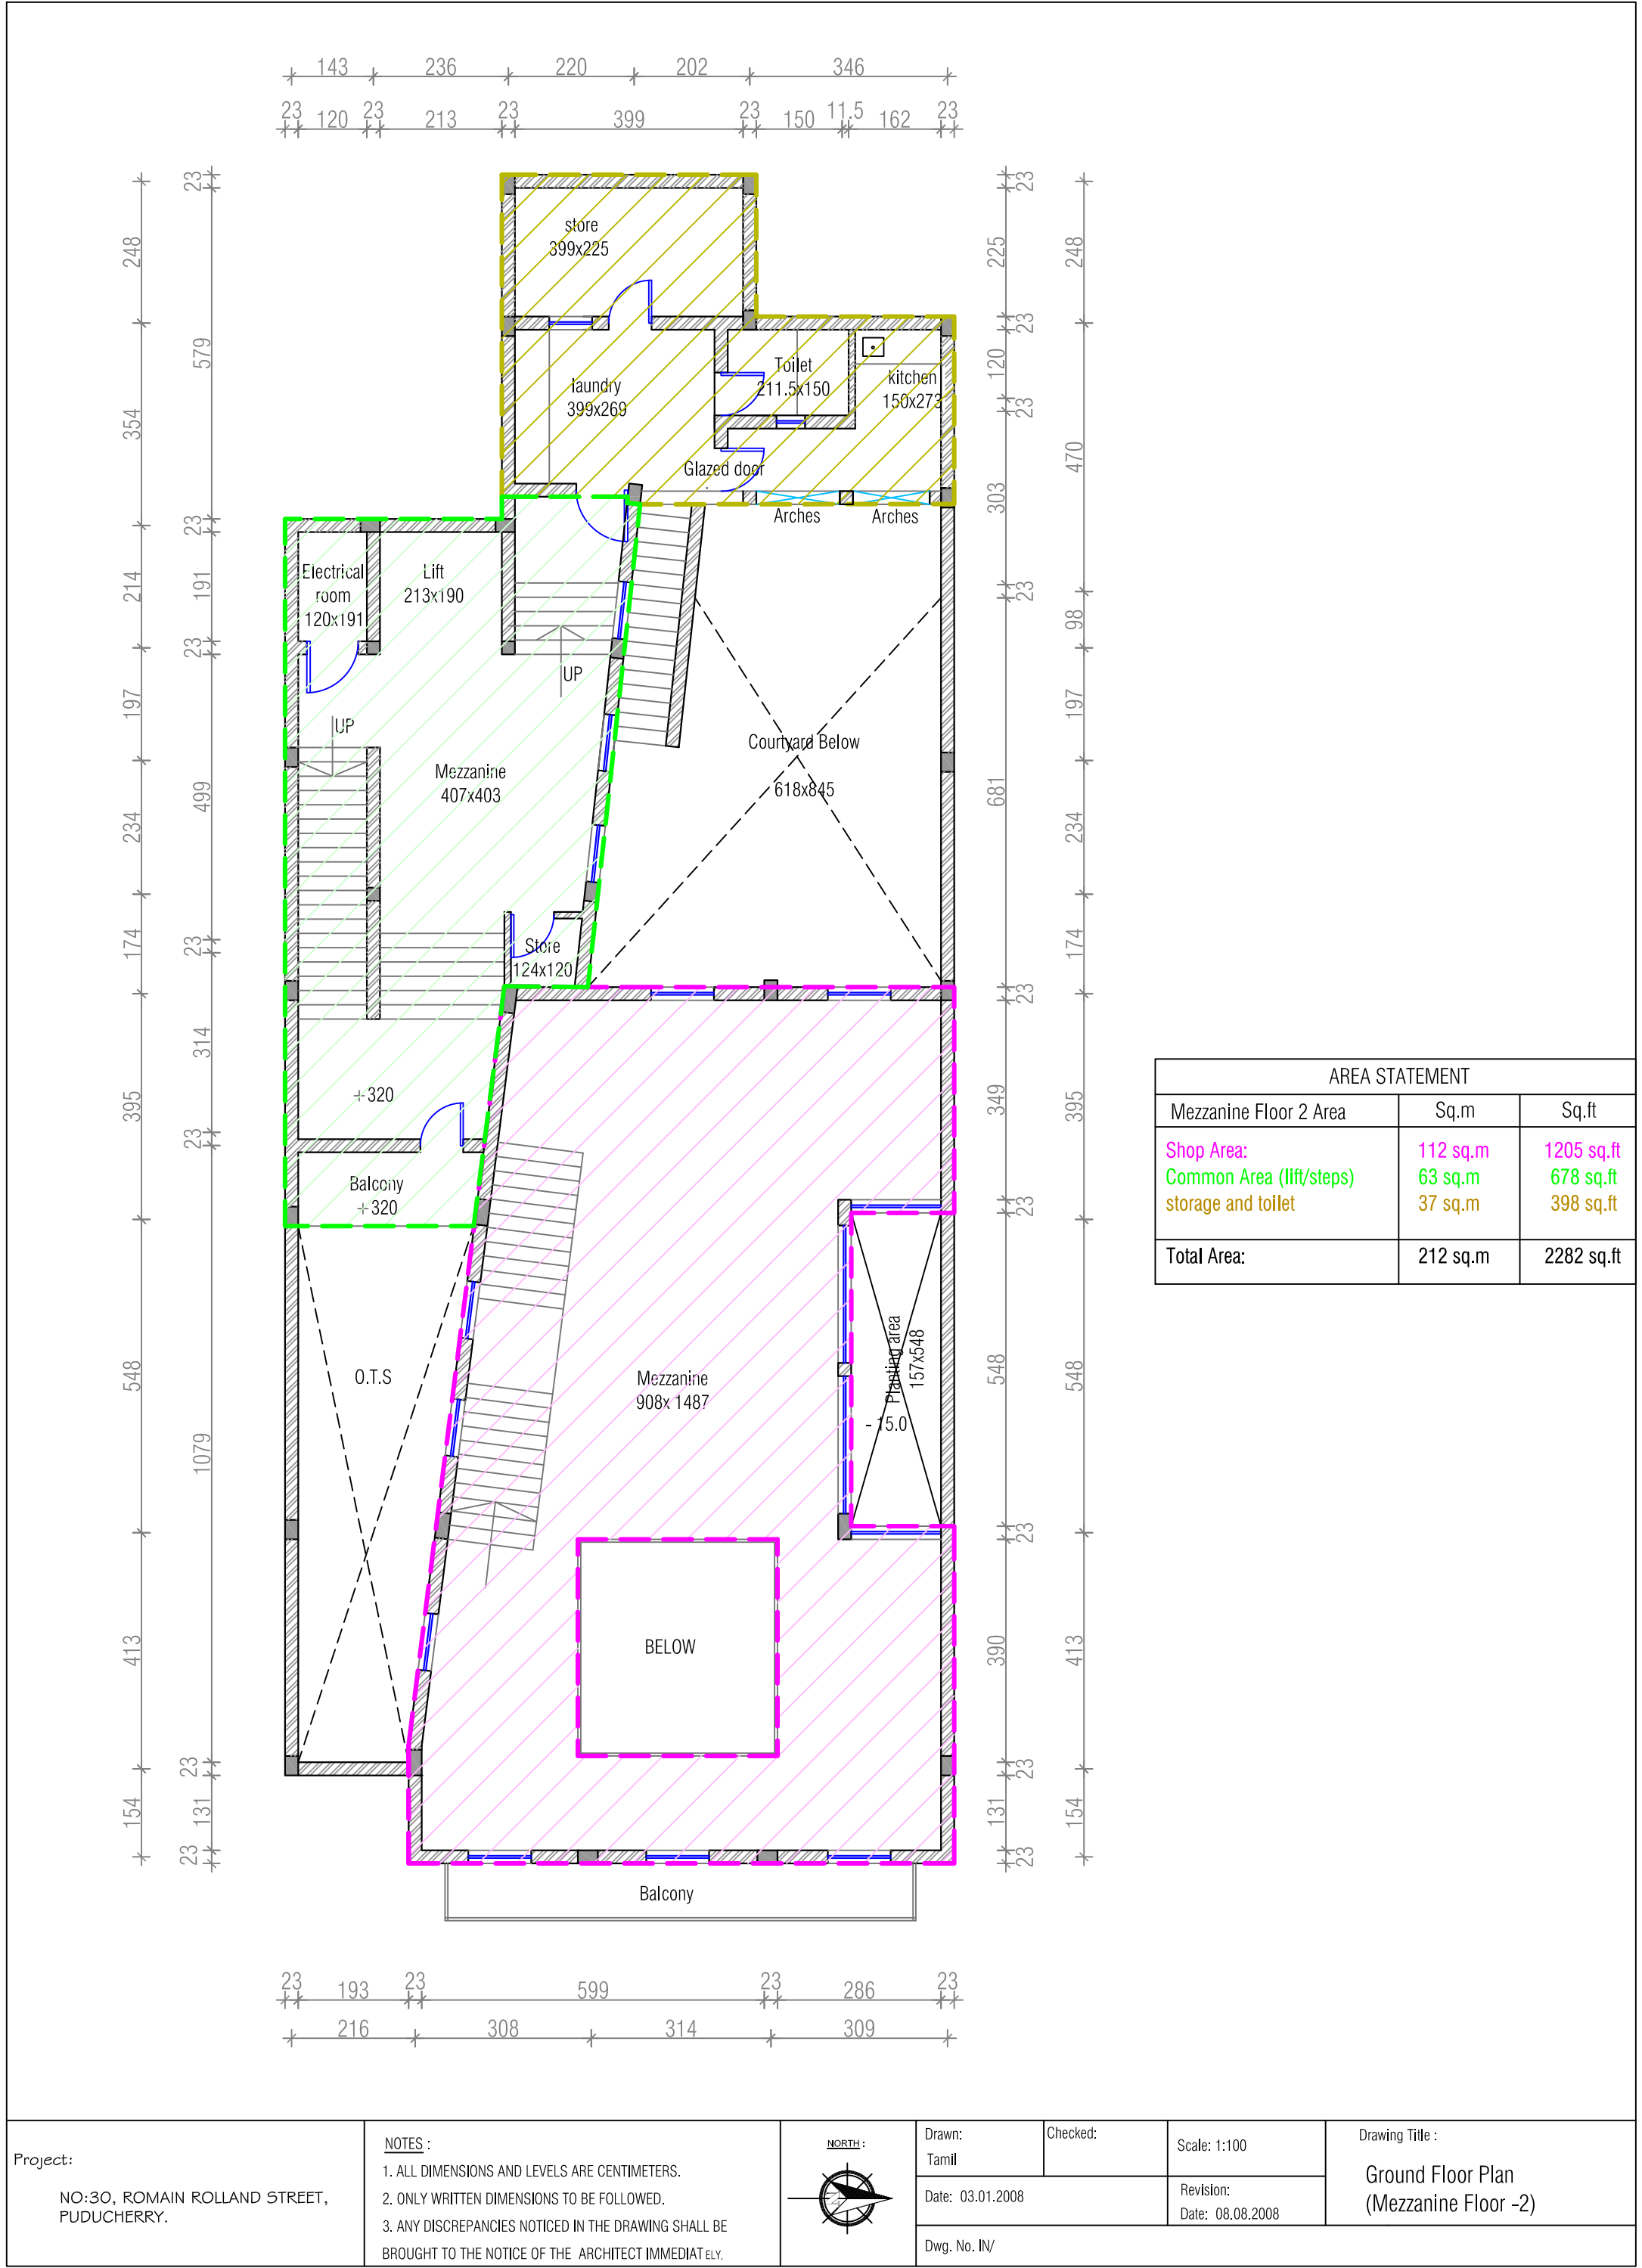

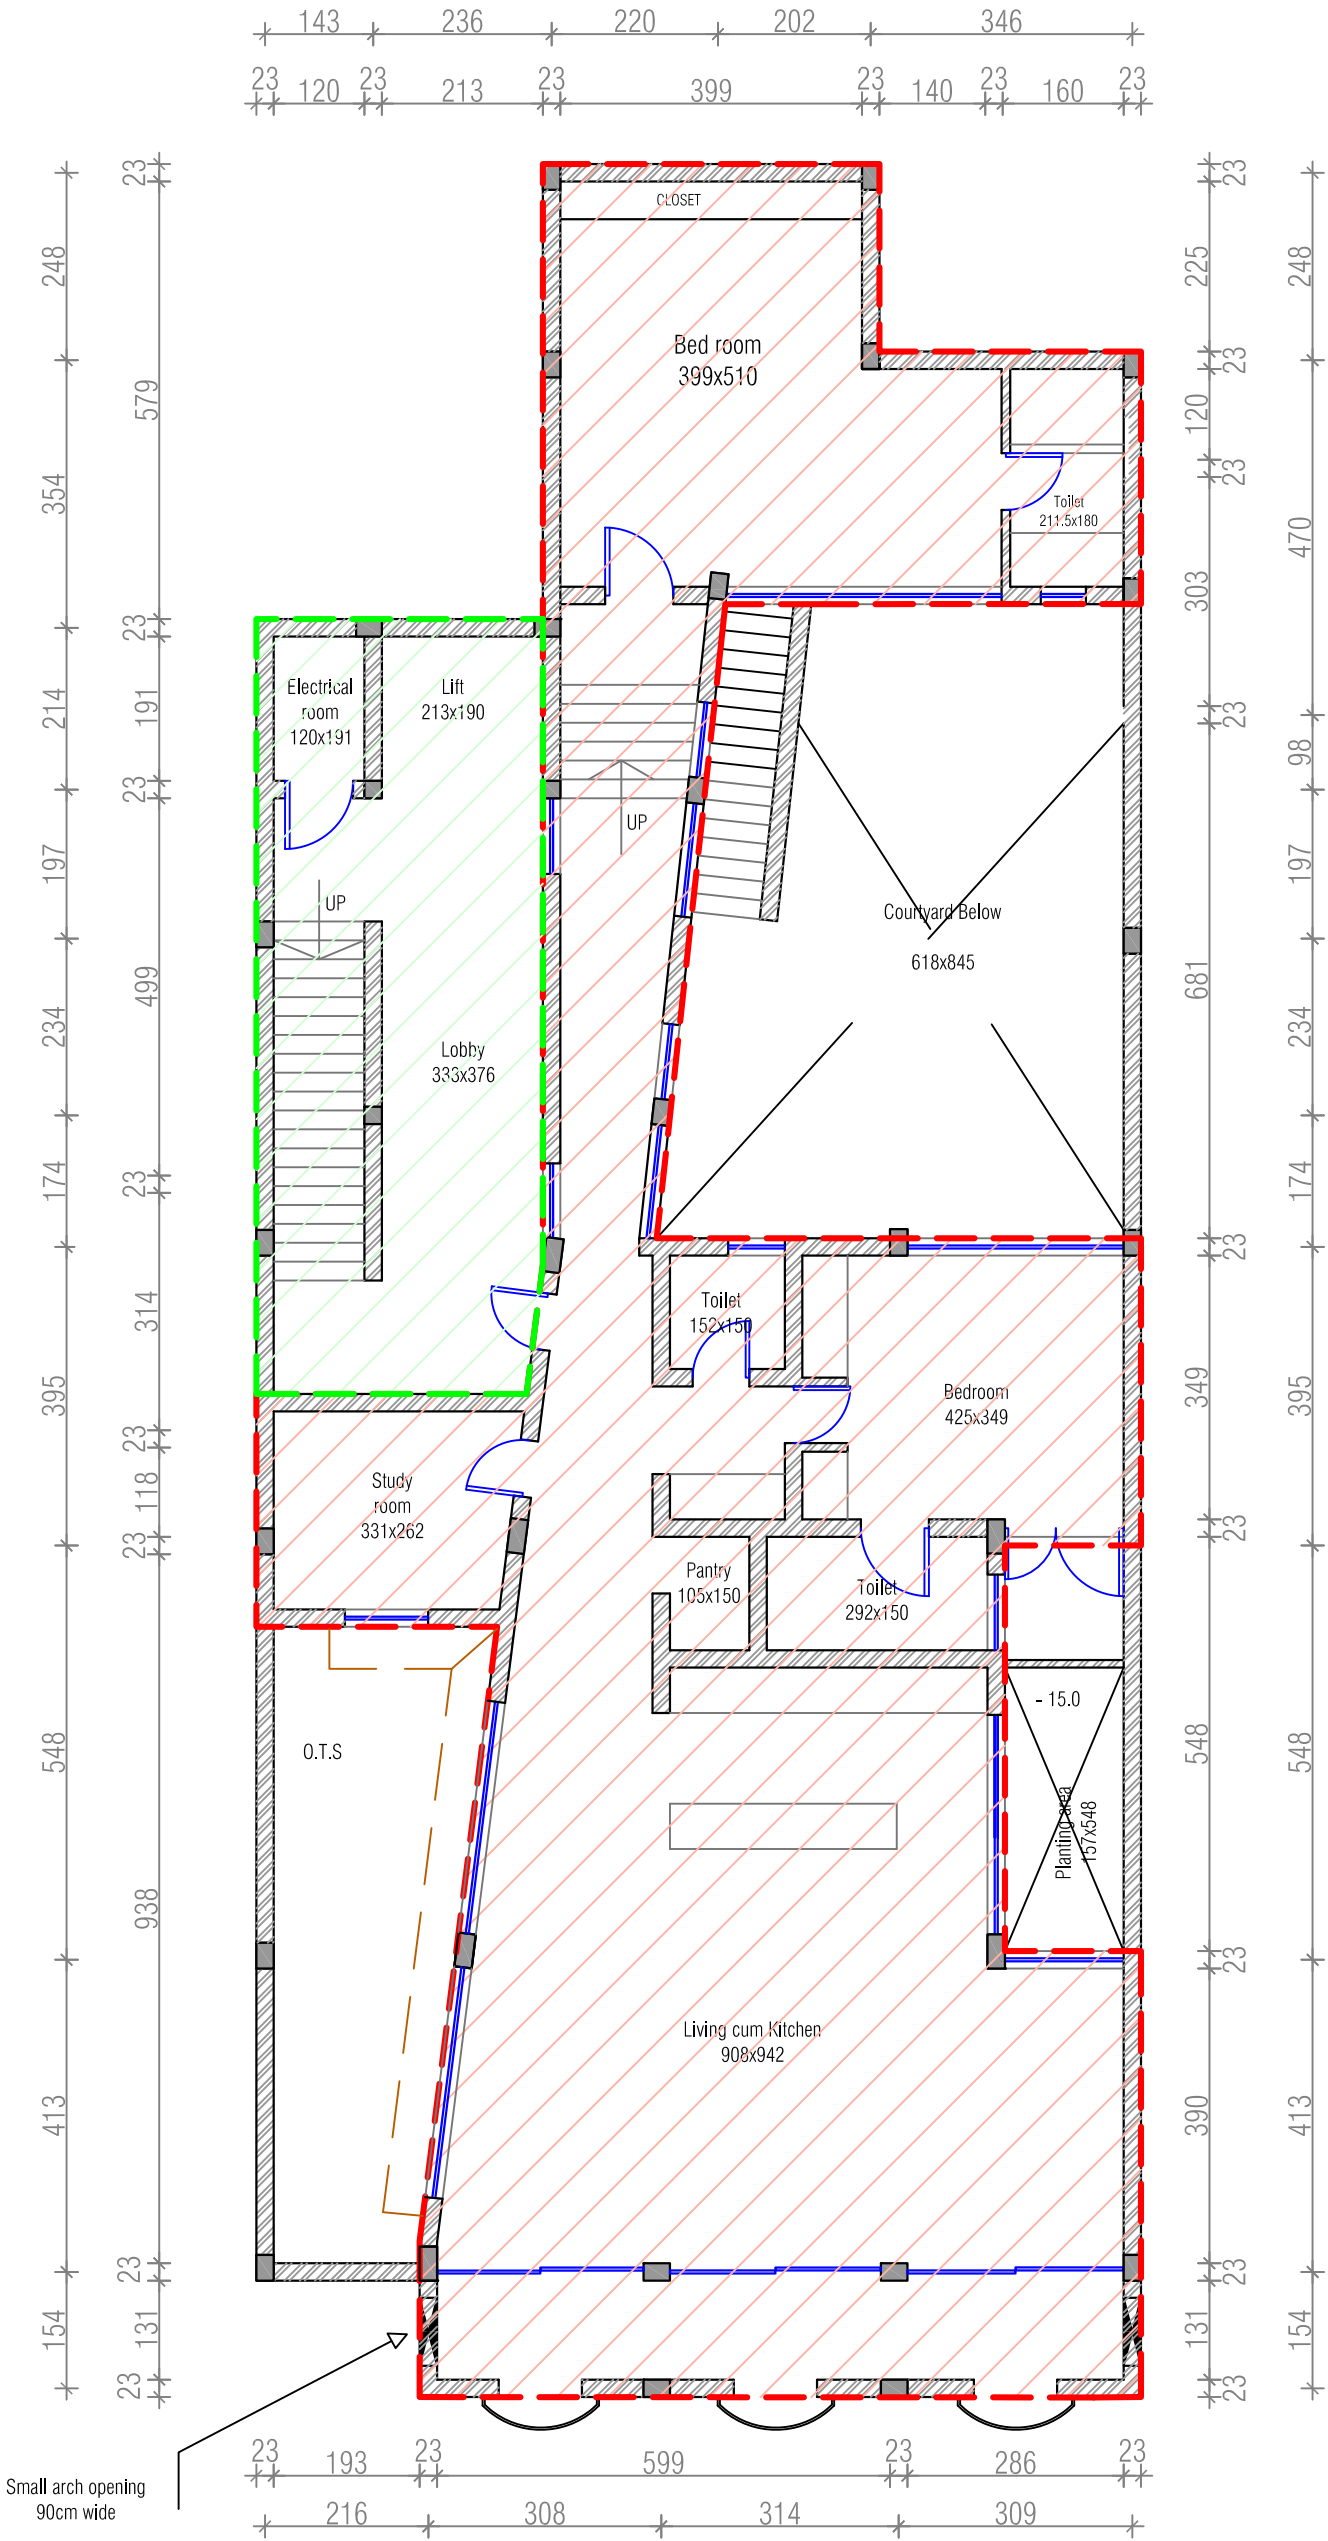


AREA STATEMENT		
First Floor Area	Sq.m	Sq.ft
Residence Area:	190 sq.m	2045 sq.ft
Common Area (lift/steps)	37 sq.m	398 sq.ft
Total Area:	227 sq.m	2443 sq.ft

Project:

NO:30, ROMAIN ROLLAND STREET,
PUDUCHERRY.

- NOTES :
1. ALL DIMENSIONS AND LEVELS ARE CENTIMETERS.
 2. ONLY WRITTEN DIMENSIONS TO BE FOLLOWED.
 3. ANY DISCREPANCIES NOTICED IN THE DRAWING SHALL BE BROUGHT TO THE NOTICE OF THE ARCHITECT IMMEDIATELY.

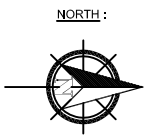

Drawn:
Tamil

Date: 03.01.2008

Dwg. No. IN/


Checked:

Scale: 1:100

Revision:
Date: 08.08.2008


Drawing Title :

First Floor Plan

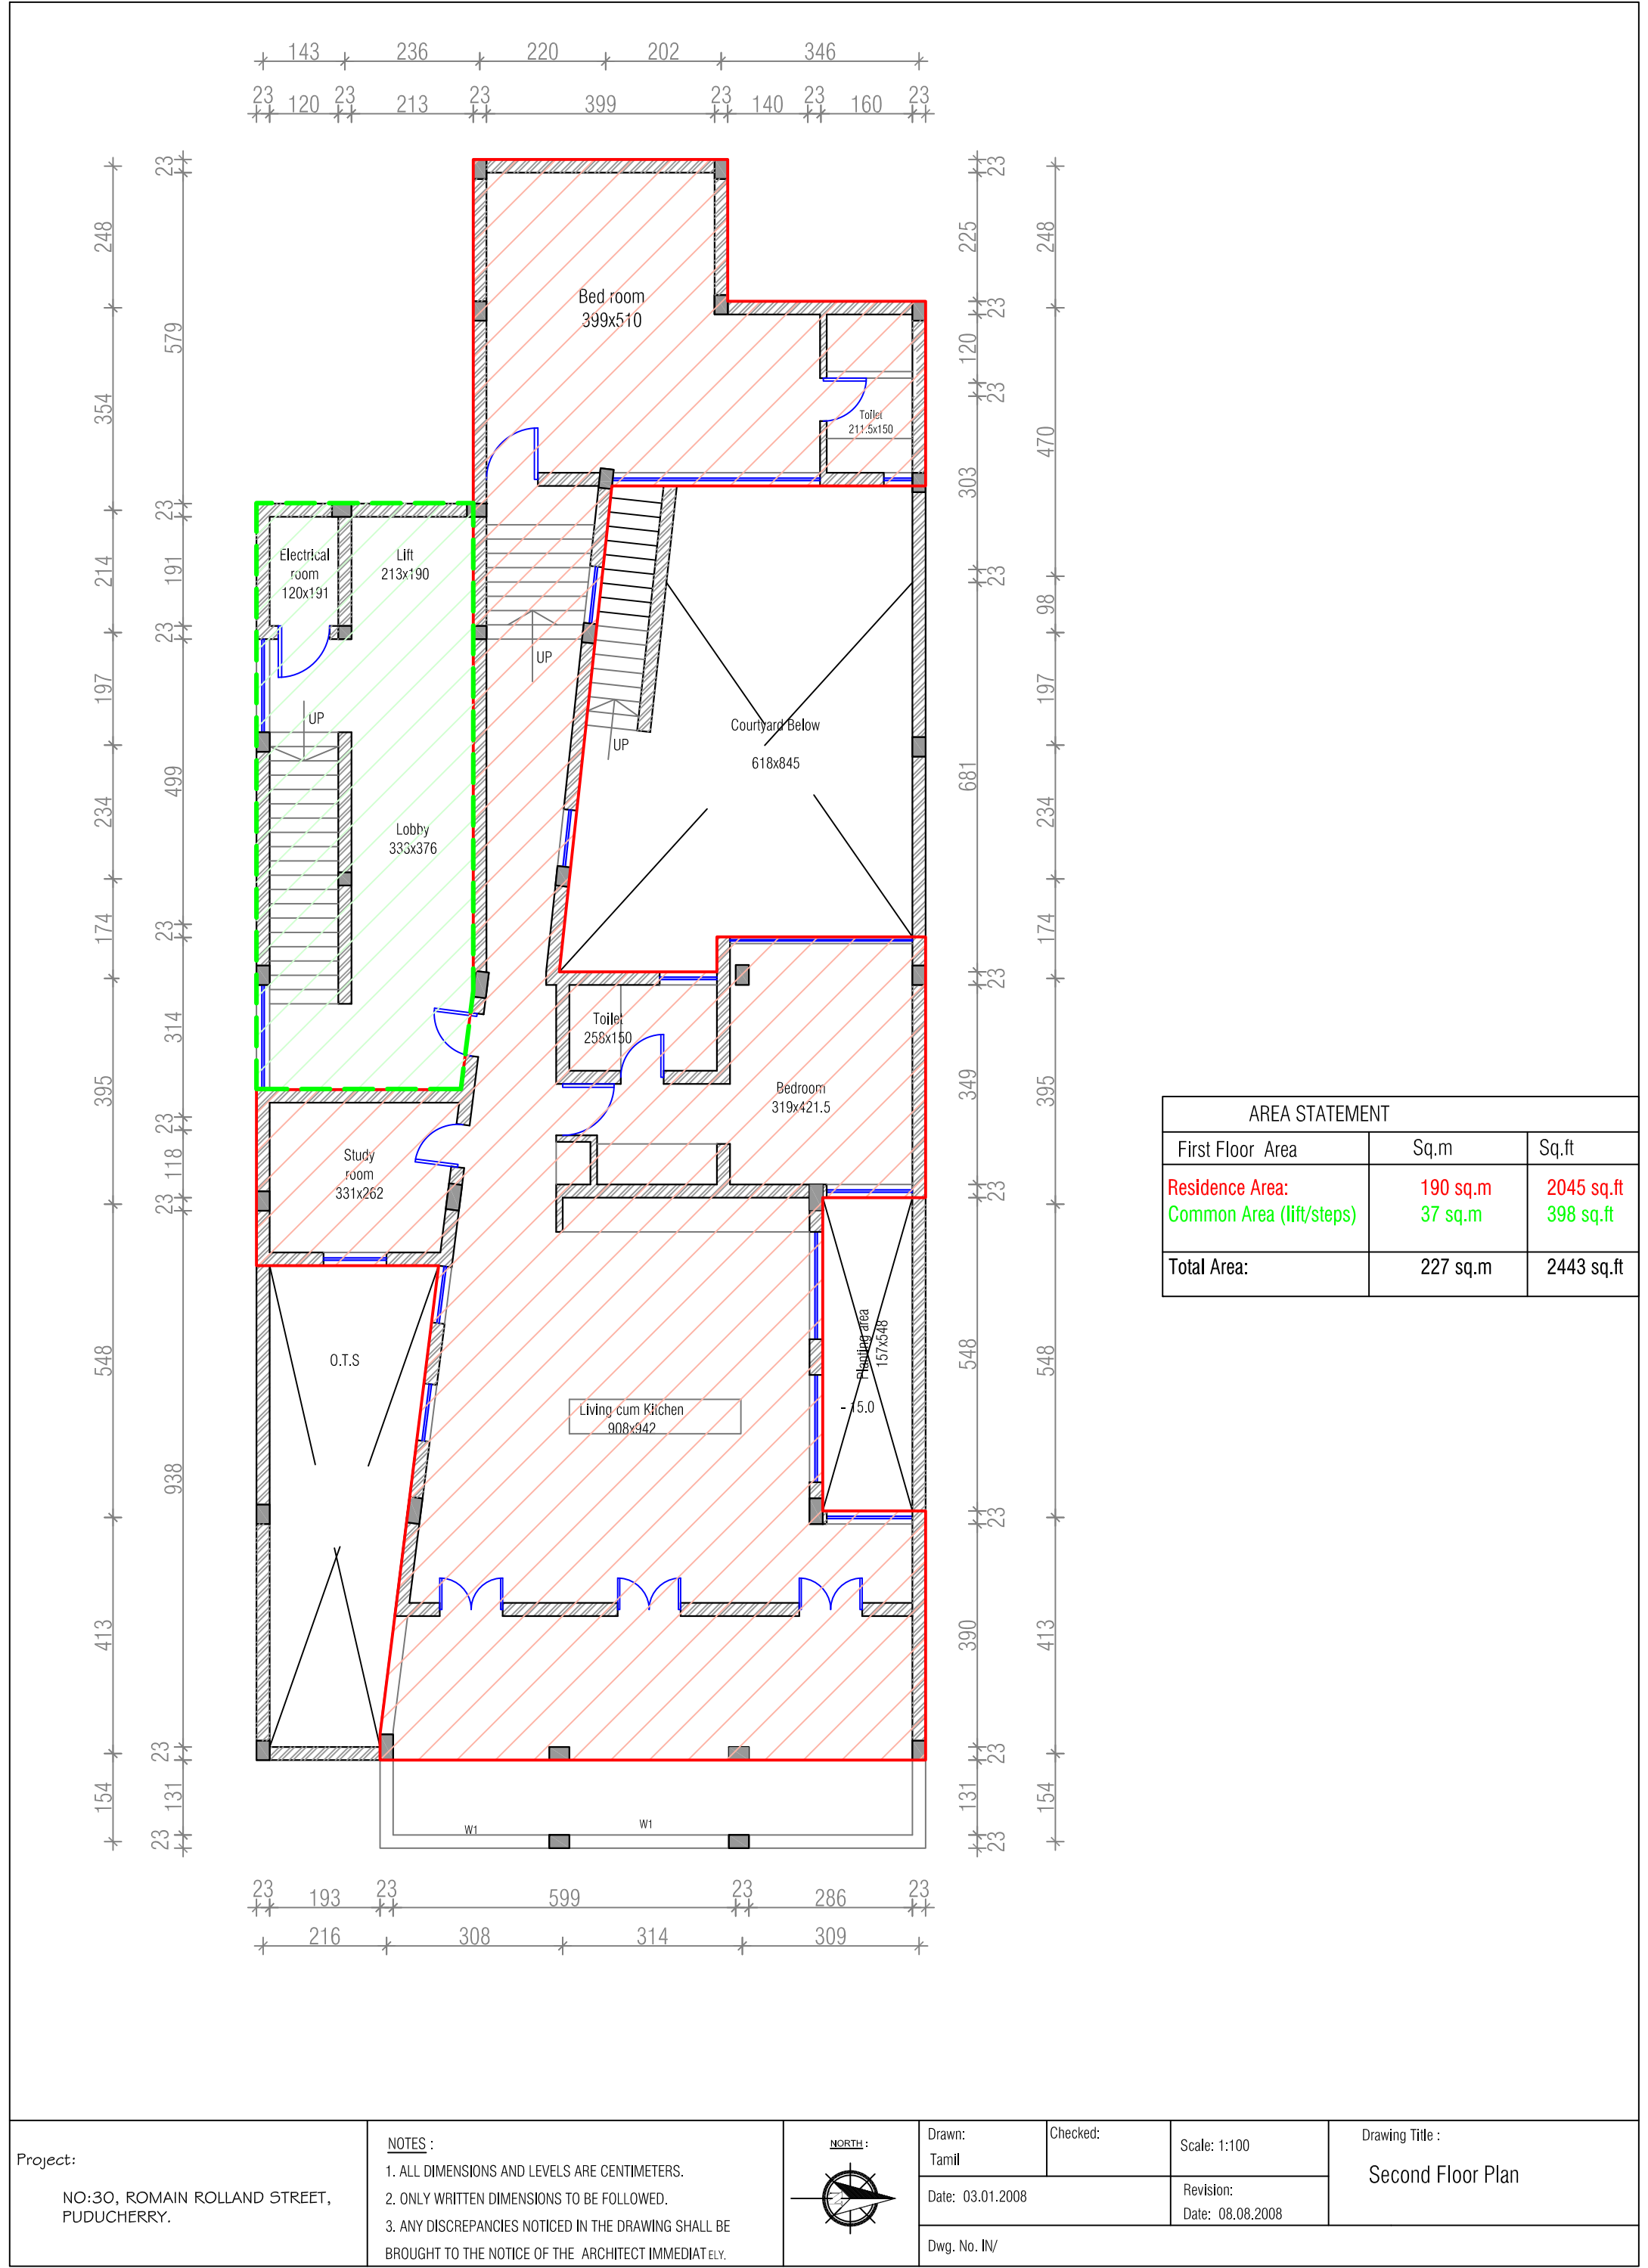


Project:
NO:30, ROMAIN ROLLAND STREET,
PUDUCHERRY.

- NOTES :
- 1. ALL DIMENSIONS AND LEVELS ARE CENTIMETERS.
 - 2. ONLY WRITTEN DIMENSIONS TO BE FOLLOWED.
 - 3. ANY DISCREPANCIES NOTICED IN THE DRAWING SHALL BE BROUGHT TO THE NOTICE OF THE ARCHITECT IMMEDIATELY.

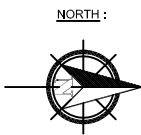


Drawn: Tamil	Checked:	Scale: 1:100	Drawing Title : Second Floor Plan
Date: 03.01.2008		Revision: Date: 08.08.2008	
Dwg. No. IN/			

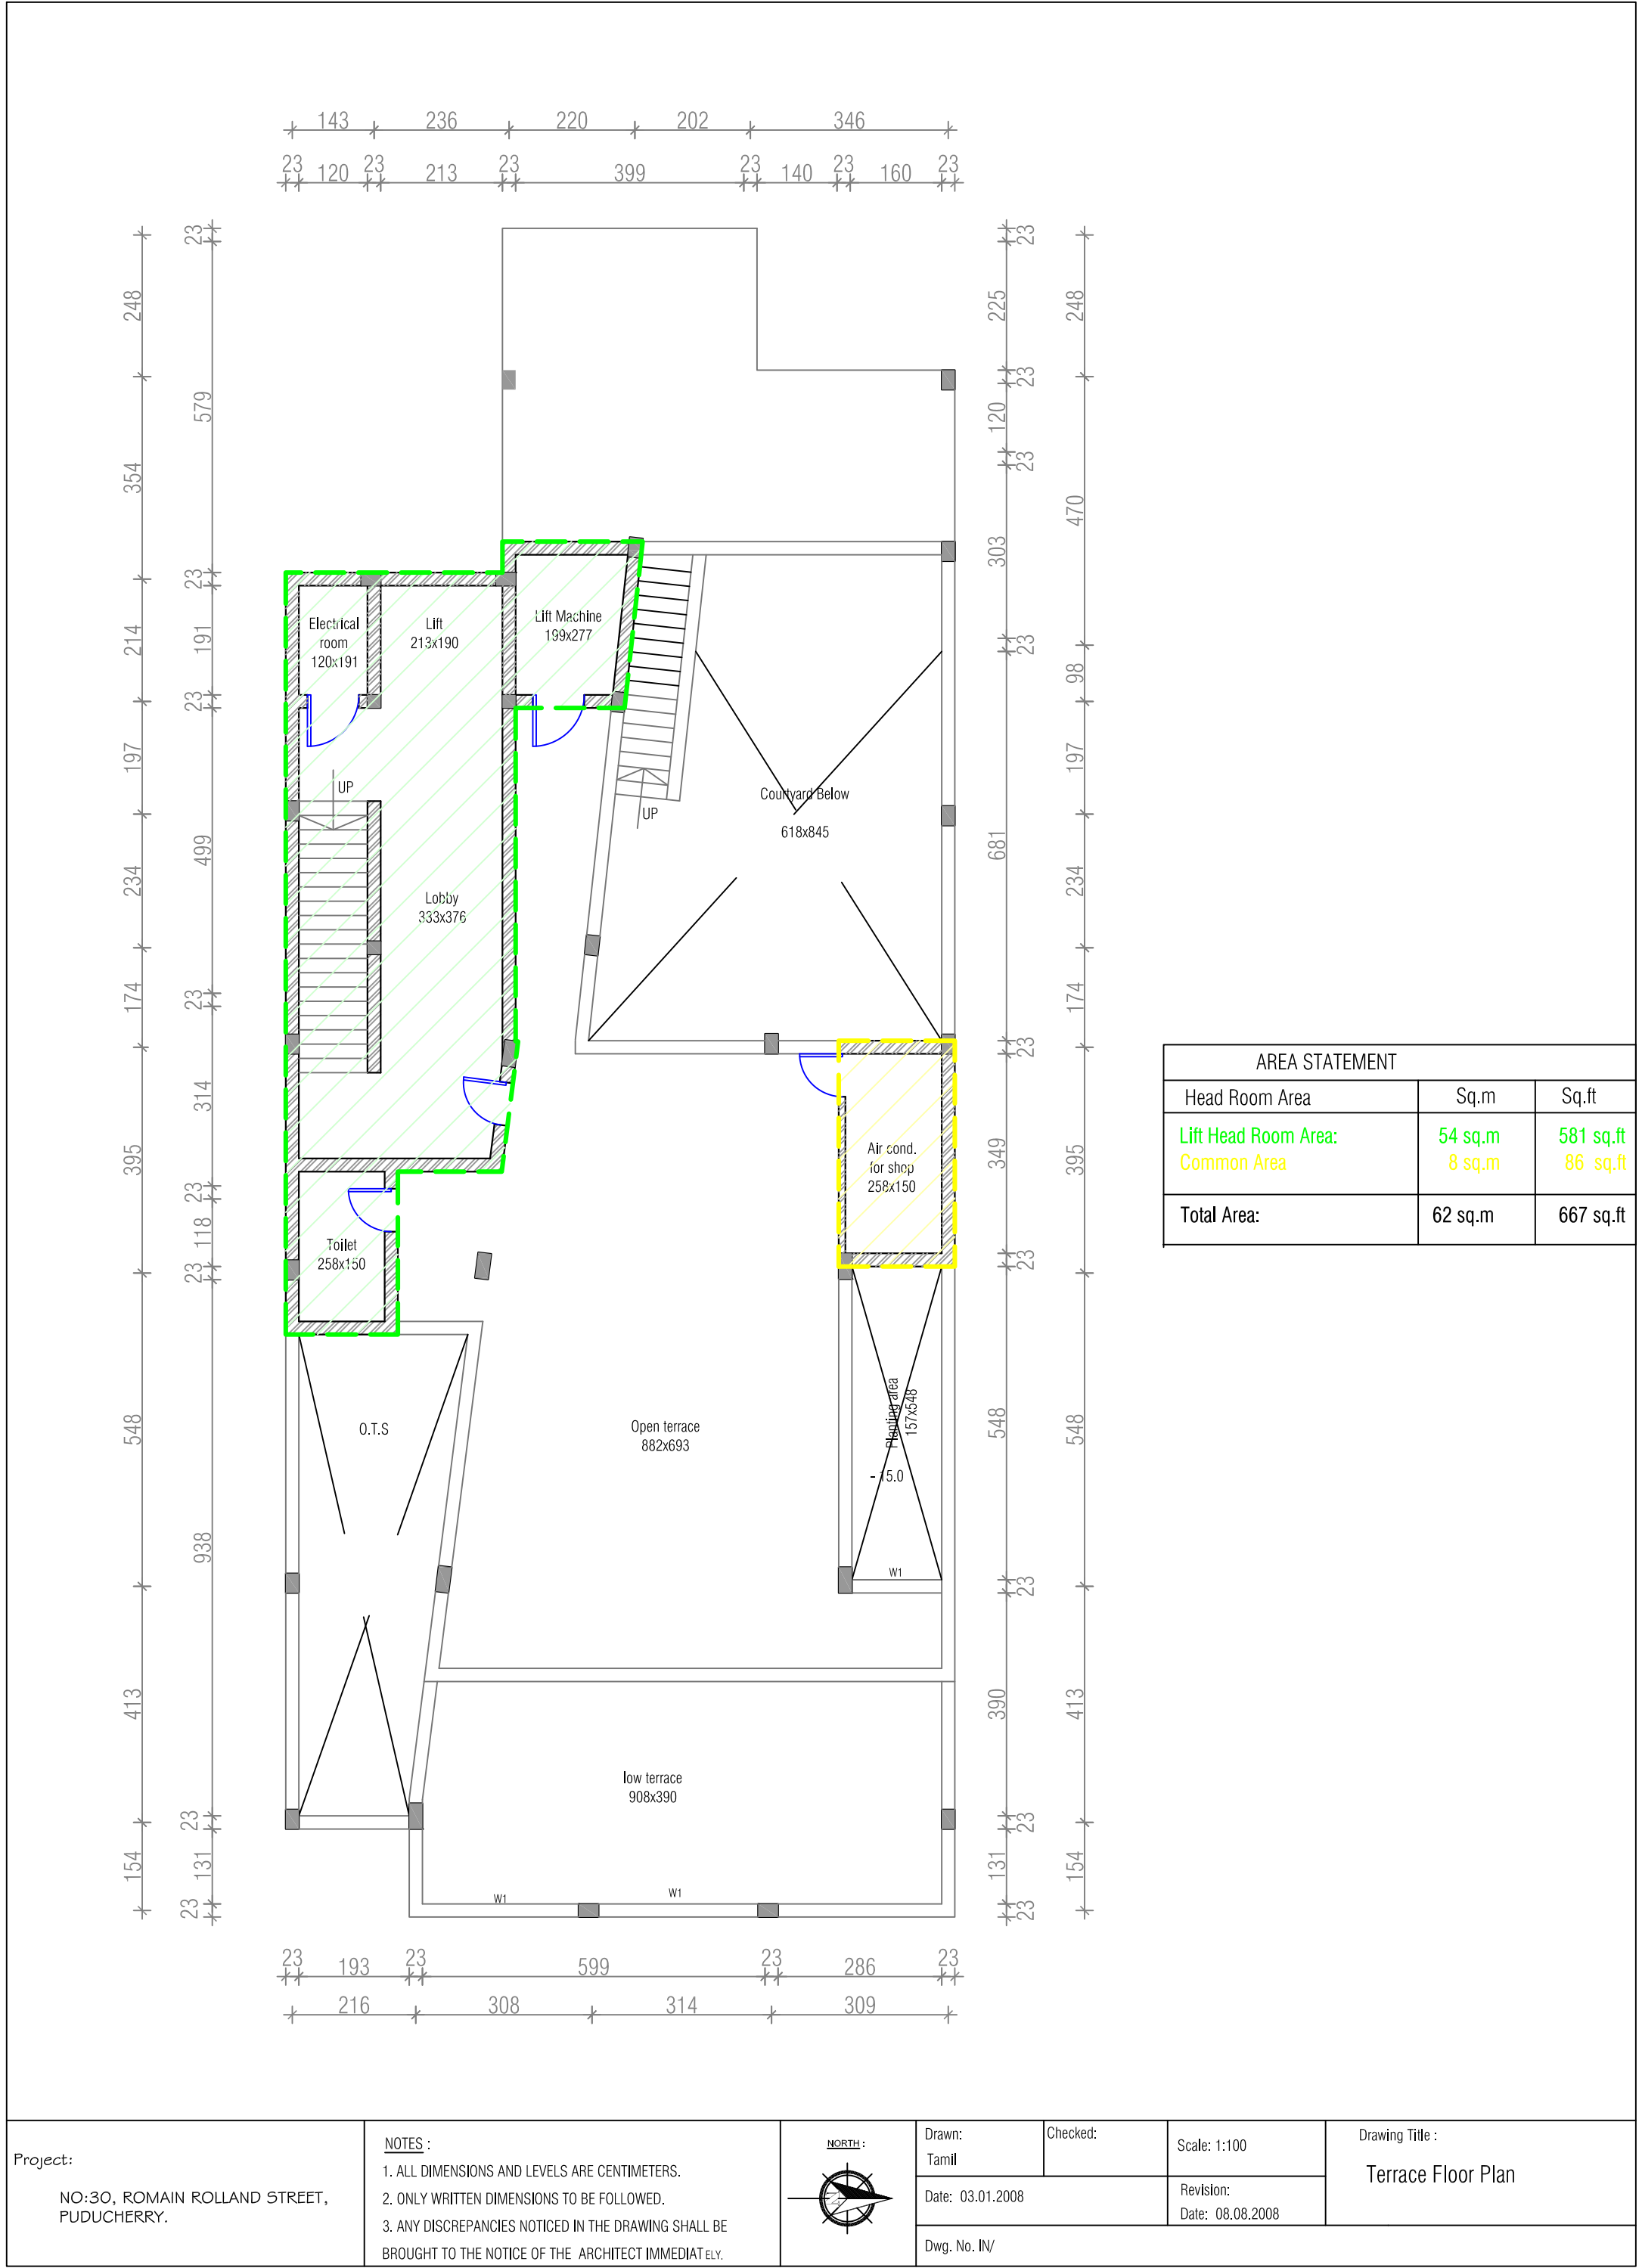

Project:
NO:30, ROMAIN ROLLAND STREET,
PUDUCHERRY.

- NOTES :
1. ALL DIMENSIONS AND LEVELS ARE CENTIMETERS.
 2. ONLY WRITTEN DIMENSIONS TO BE FOLLOWED.
 3. ANY DISCREPANCIES NOTICED IN THE DRAWING SHALL BE BROUGHT TO THE NOTICE OF THE ARCHITECT IMMEDIATELY.

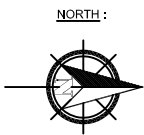

Drawn:
Tamil
Date: 03.01.2008
Dwg. No. IN/

Checked:

Scale: 1:100

Revision:
Date: 08.08.2008

Drawing Title :
Terrace Floor Plan