


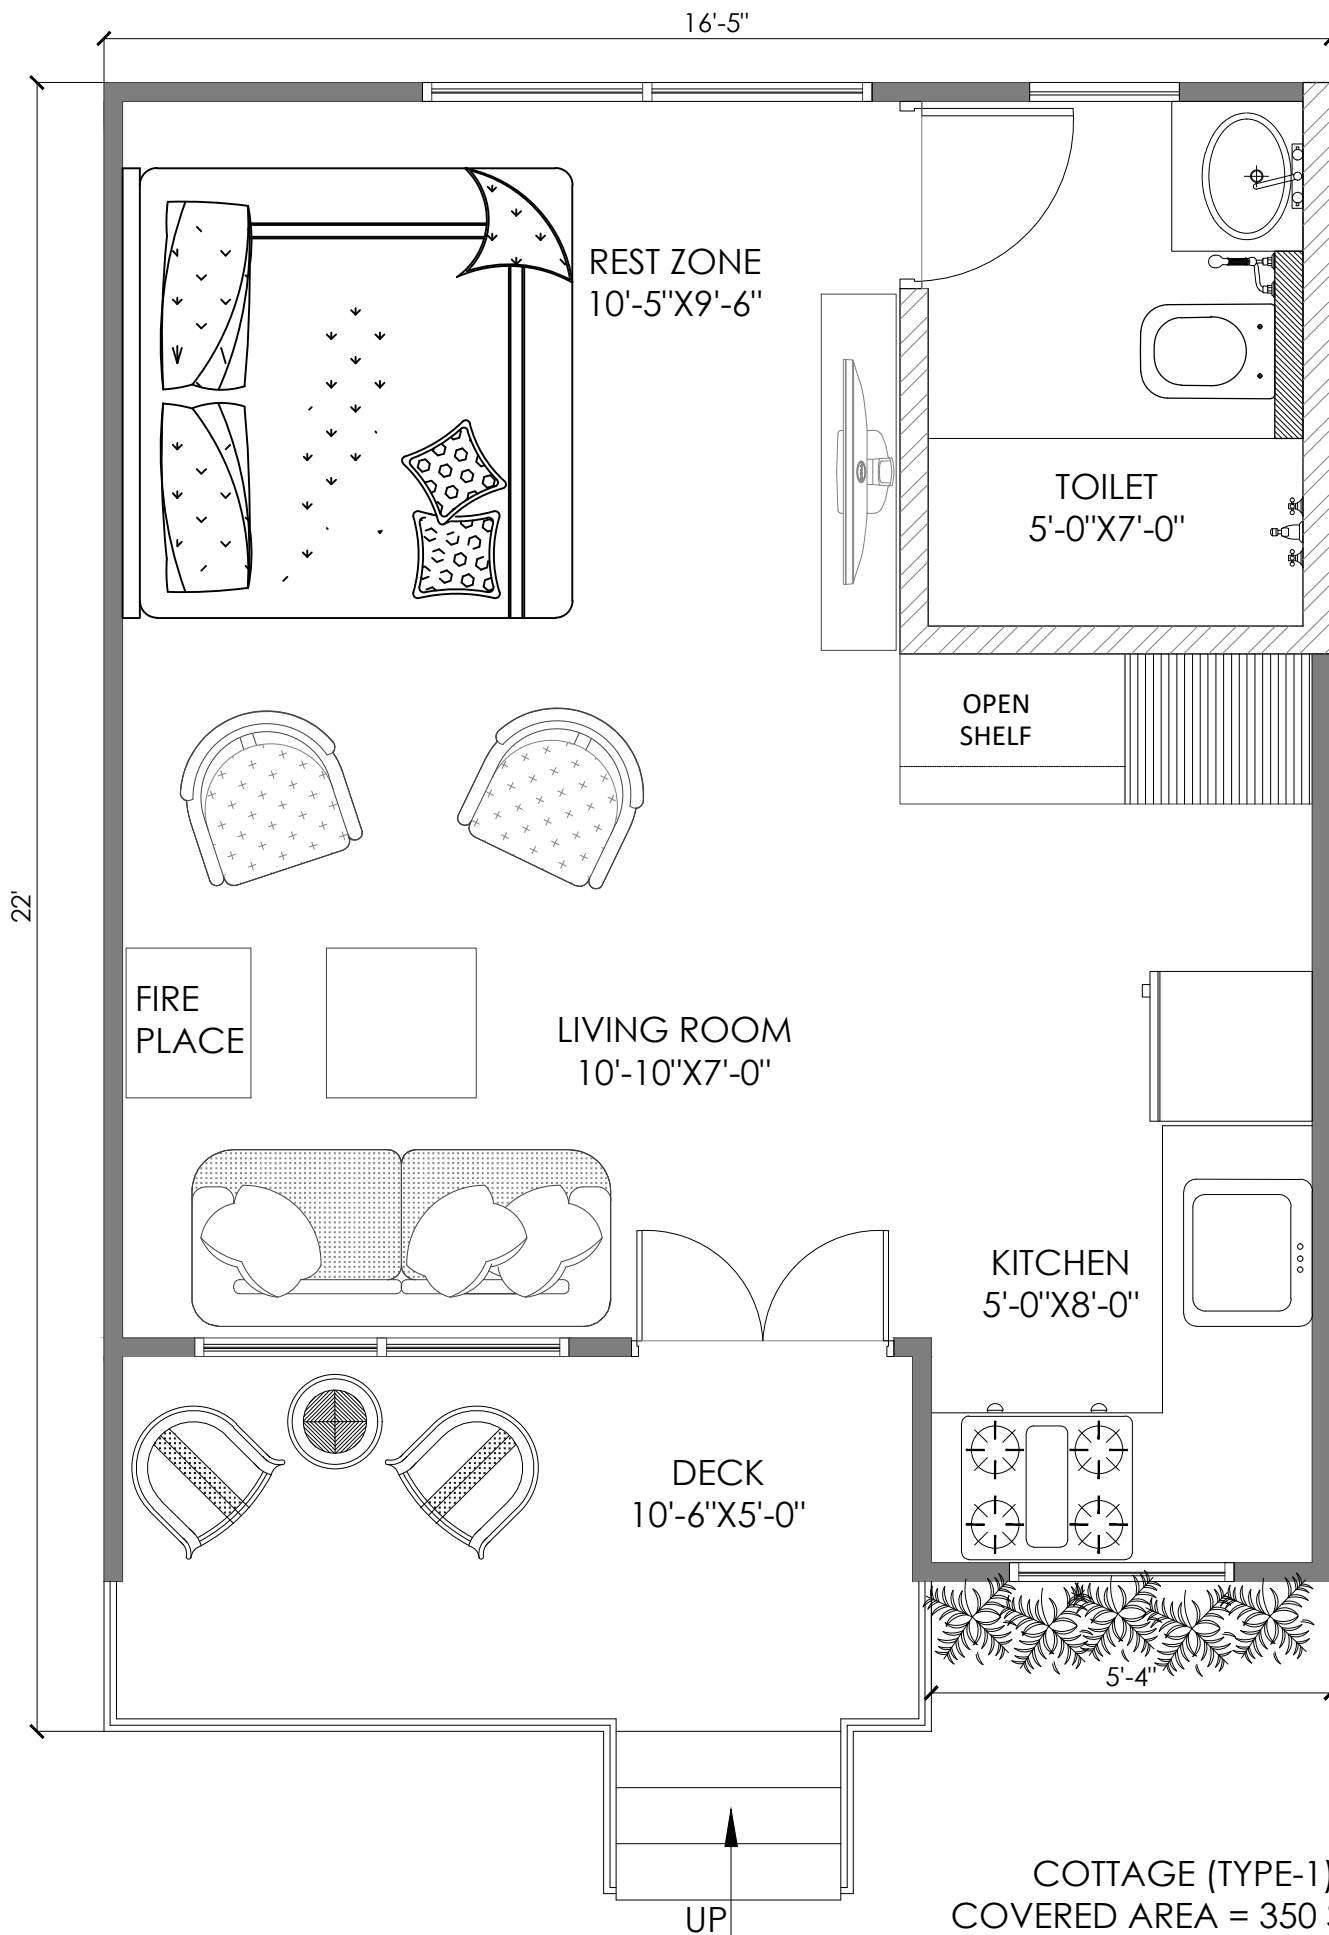

NOTES

1. DRAWING AND DIMENSIONS ARE ONLY TO BE READ AND NOT SCALED.
2. UNLESS OTHERWISE MENTIONED, ALL DIMENSIONS ARE GIVEN IN FEET & INCHES.

PROJECT : SG's 'A' JUNGLE TRAIL
MUKTESHWAR, NAINITAL (U.K)

OWNER :

SCALE

DATE
21-12-2023

DWG NO

TITLE : FLOOR PLAN
COTTAGE (TYPE-1)

APPROVED BY :

CHECKED BY :



Prepared By : SNSGAP Infratech Pvt Ltd

ADDRESS : 2501, Iconic, The Corenthum, Plot A-41,
Sector 62, PIN- 201309

LANDLINE NO: +91 120-4130000