


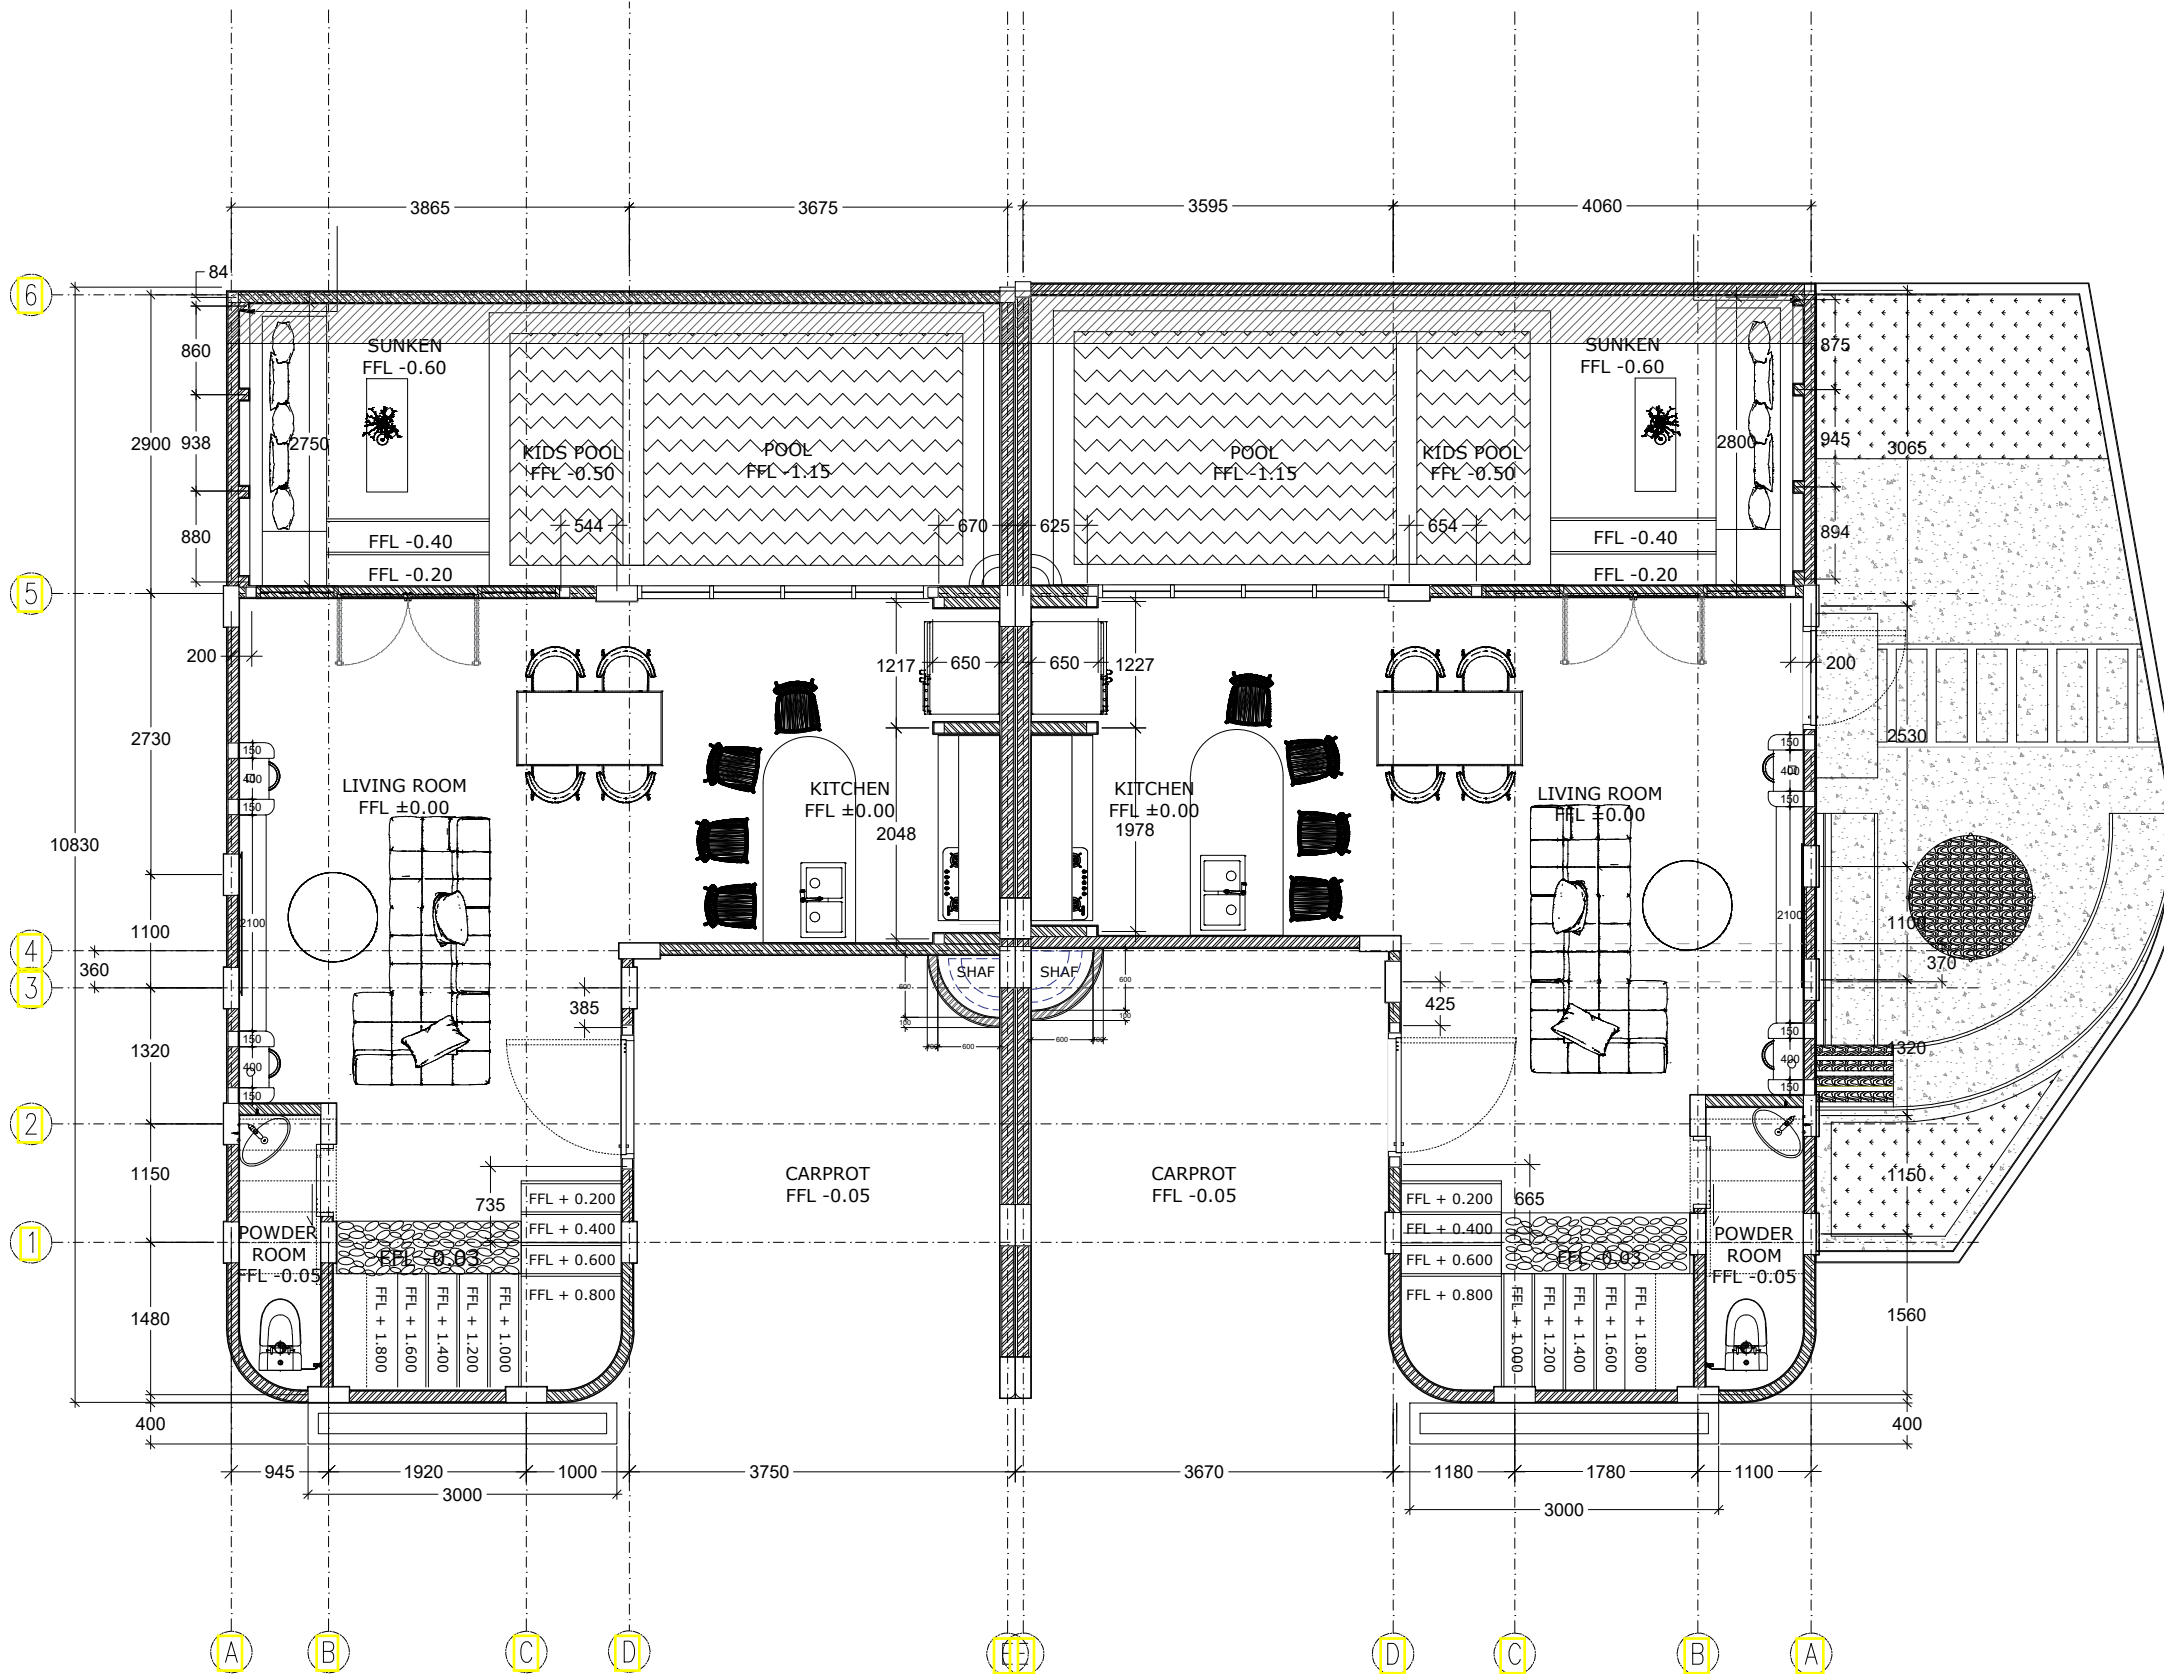

FIRST FLOOR PLAN
SCALE : 1 : 100

SHOP DRAWING

COMPANY



PERTAMA DEVELOPMENT

PROJECT

VILLA VERDE

LOCATION

MERTANADI STREET

REVISION

No	Date	Drw	Check	Aprov

KNOWN BY

PROJECT DIRECTOR

AA GEDE NGURAH JONIARTAWAN

HEAD PROJECT MANAGER

I MADE INDRA YOGA DHARMAWAN

CONSULTANT MANAGER

HABIB NASRUDDIN FIKRI

TEAM


SCALE

DRAWING TITLE

1 : 100

FIRST FLOOR PLAN

TAHUN	KODE GAMBAR	NO. LBR
2024	ARS/PP	01

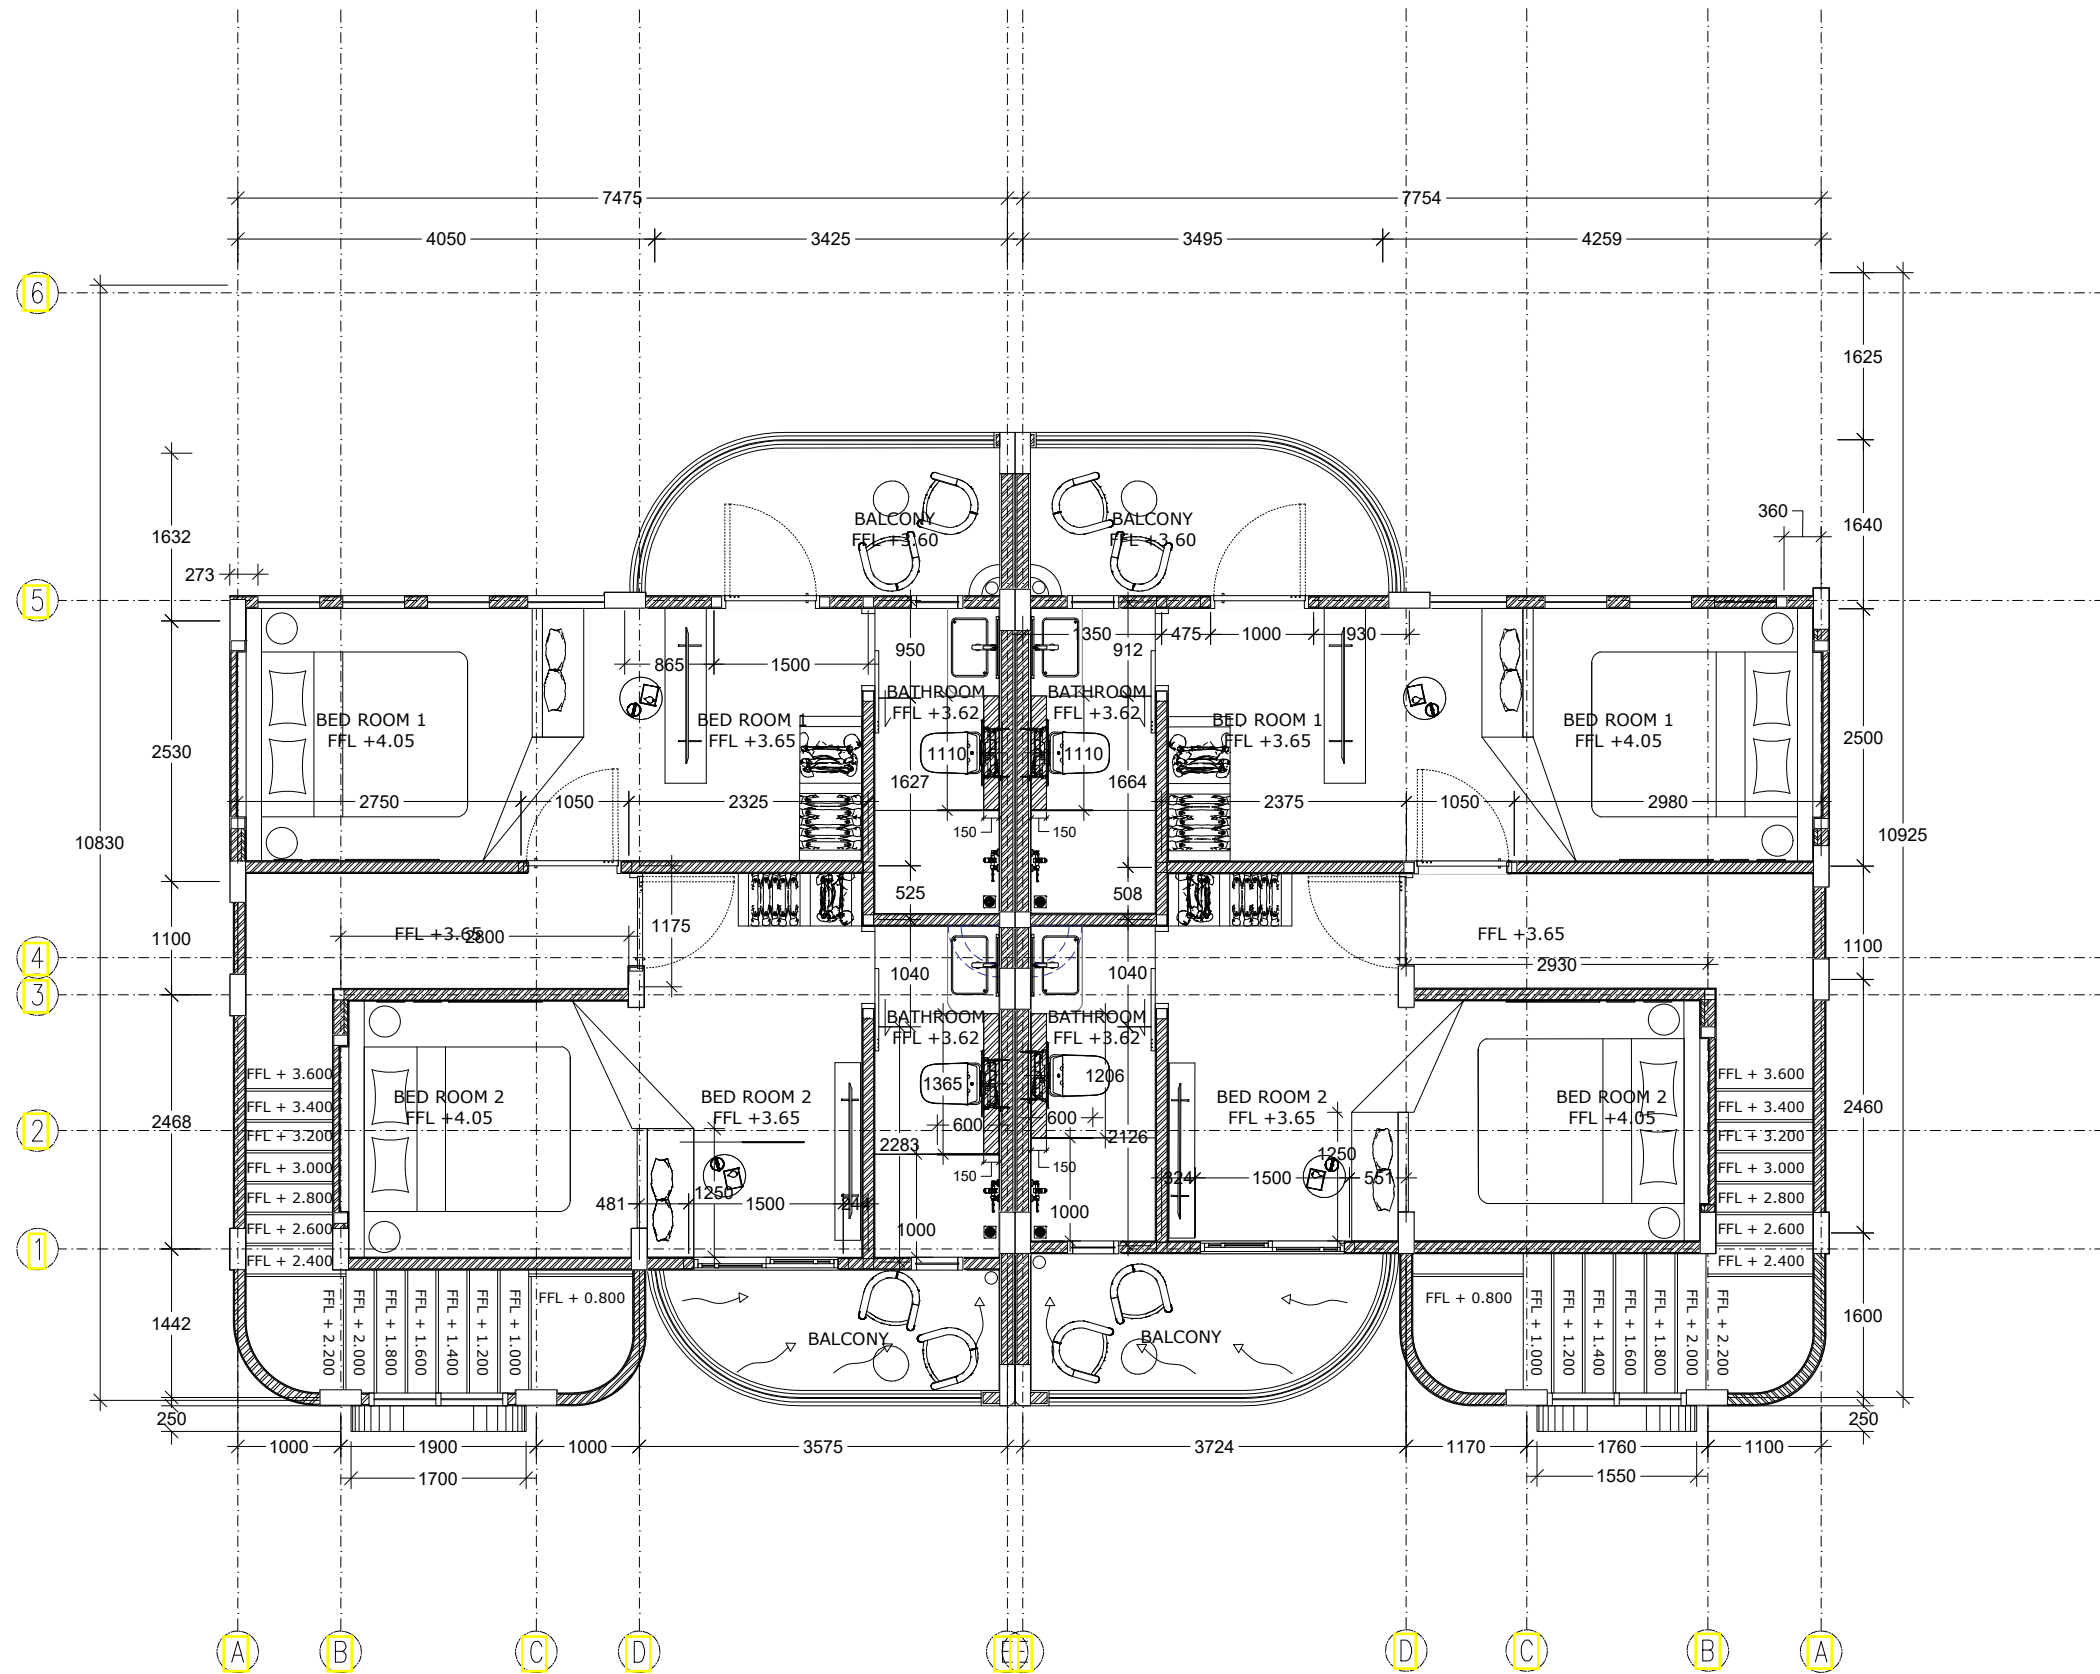

SECOND FLOOR PLAN
SCALE : 1 : 100

SCALE : 1 : 100