


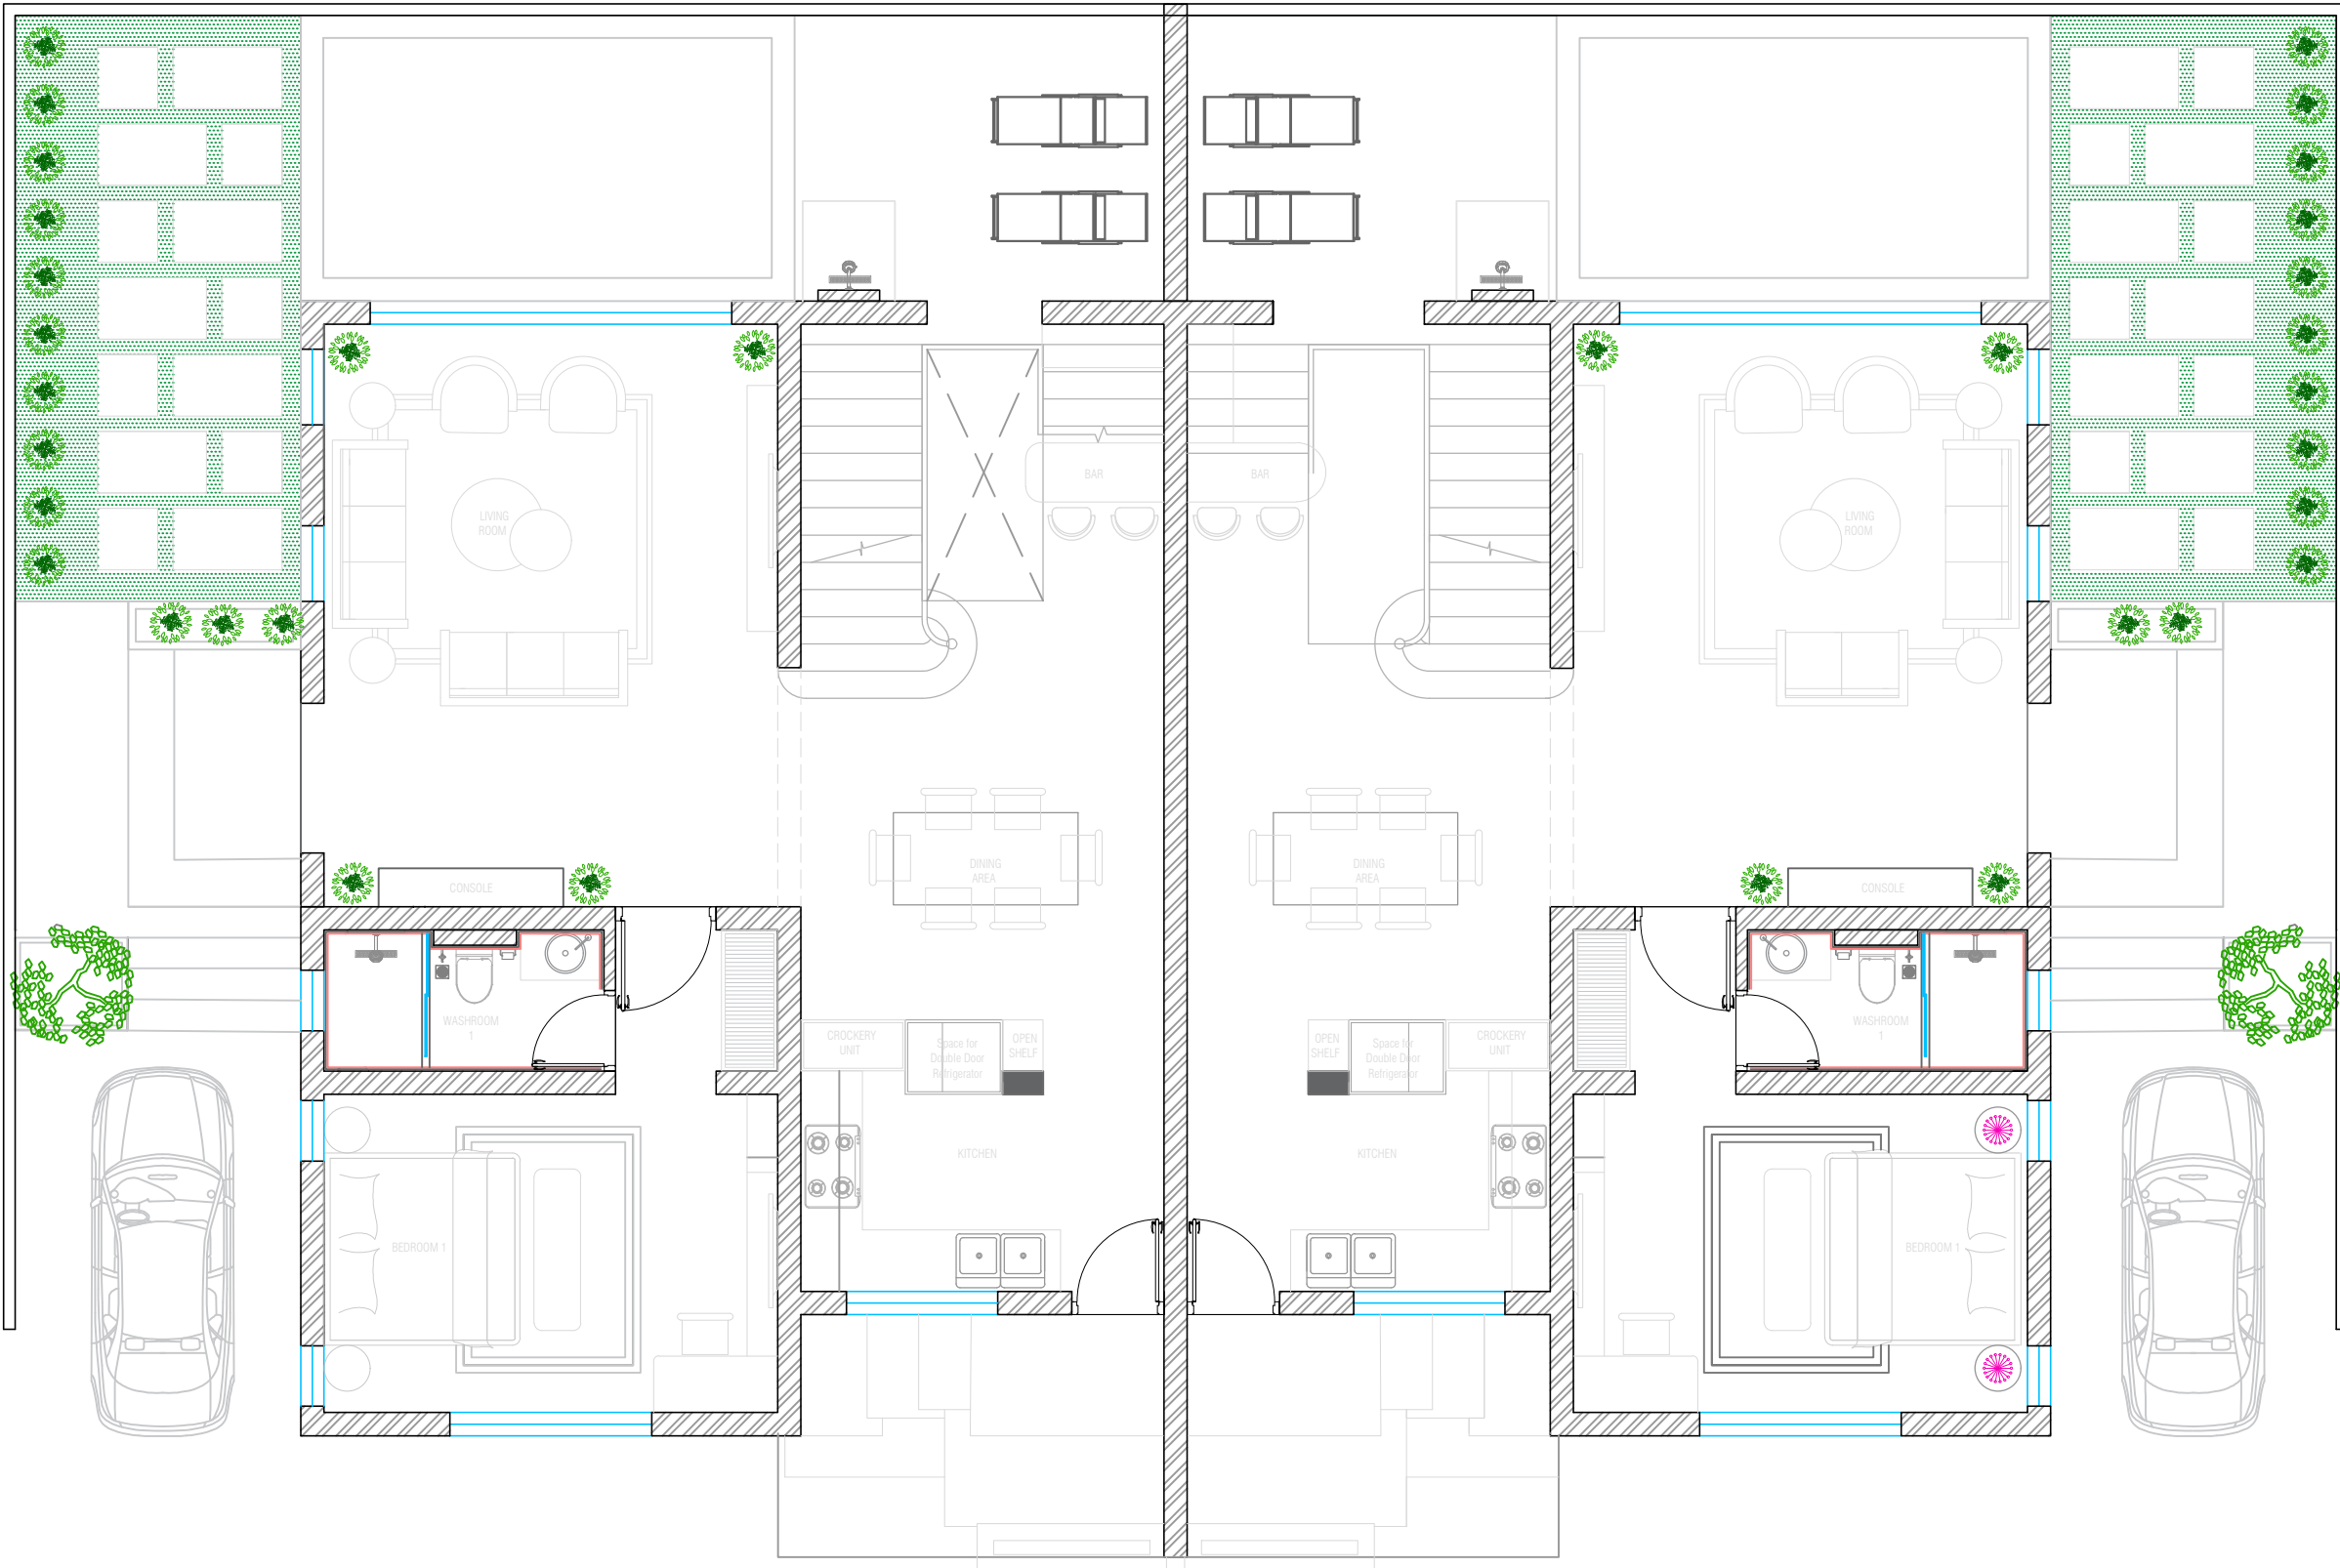

GROUND FLOOR LAYOUT PLAN FINAL 02

CLIENT:
MR. JATIN VOHRA

PROJECT:
NACHINOLA VILLA, GOA

GENERAL NOTES:
ALL DIMENSIONS ARE IN FT/INCHES UNLESS OTHERWISE SPECIFIED.
ALL DIMENSIONS ARE FROM FINISHED FLOOR LEVEL/ SURFACE.
ALL DIMENSIONS SHALL BE CHECKED AND VERIFIED AT SITE.
DRAWING/DIMENSIONS ARE TO BE READ AND NOT SCALED.
ONLY WRITTEN DIMENSIONS SHALL BE FOLLOWED.
WORKING DRAWING SHOULD BE FOLLOWED FOR PRODUCTION.
WORKING DRAWING SHOULD BE FOLLOWED FOR PRODUCTION.

KEY PLAN:

DRAWING TITLE:	DATE:
GF LAYOUT PLAN FINAL 02	09/01/25
DRAWING NO: NG- FL-02	SCALE: N.T.S
PROJ. NO: IN021	REV NO:02
	DRAWN: PIYUSH

CHECKED BY:
LIVANCY

DRAWING STATUS:
☐ CD ☐ DD ☐ TD ☒ GFC

EXECUTIVE ID:
INTERIORS. FURNITURE. BUILDING SOLUTIONS
BEHOLD DESIGN STUDIO
P-65,BASEMENT, SOUTH EXTENSION -2,
NEW DELHI -110049
projects.behold@gmail.com
9254445454, 9810745454
bds retains copyright on this drawing