


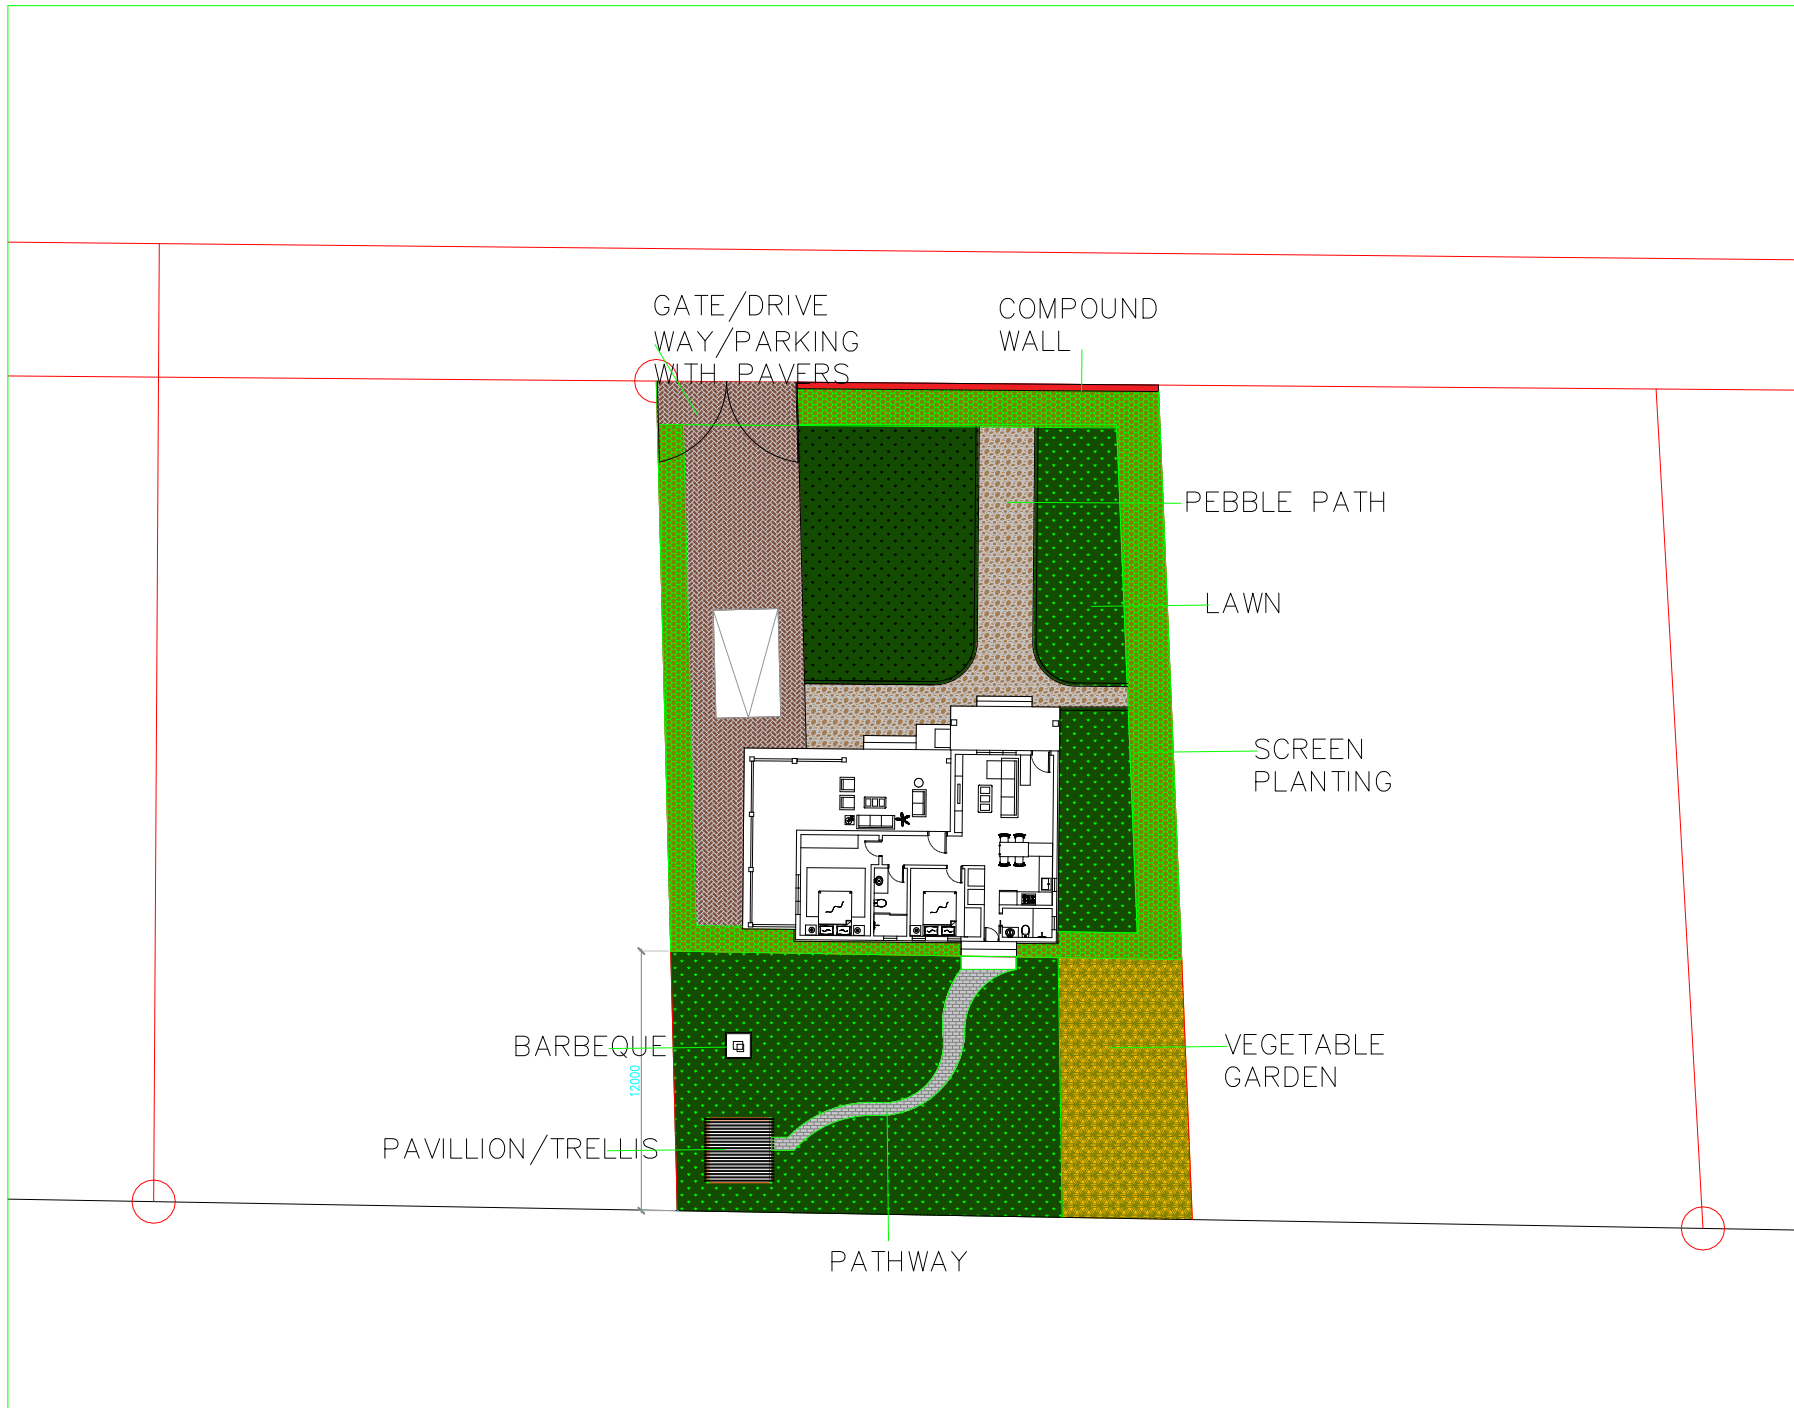

GATE/DRIVE
WAY/PARKING
WITH PAVERS

COMPOUND
WALL

PEBBLE PATH

LAWN

SCREEN
PLANTING

VEGETABLE
GARDEN

BARBEQUE

PAVILLION/TRELLIS

PATHWAY

12000