


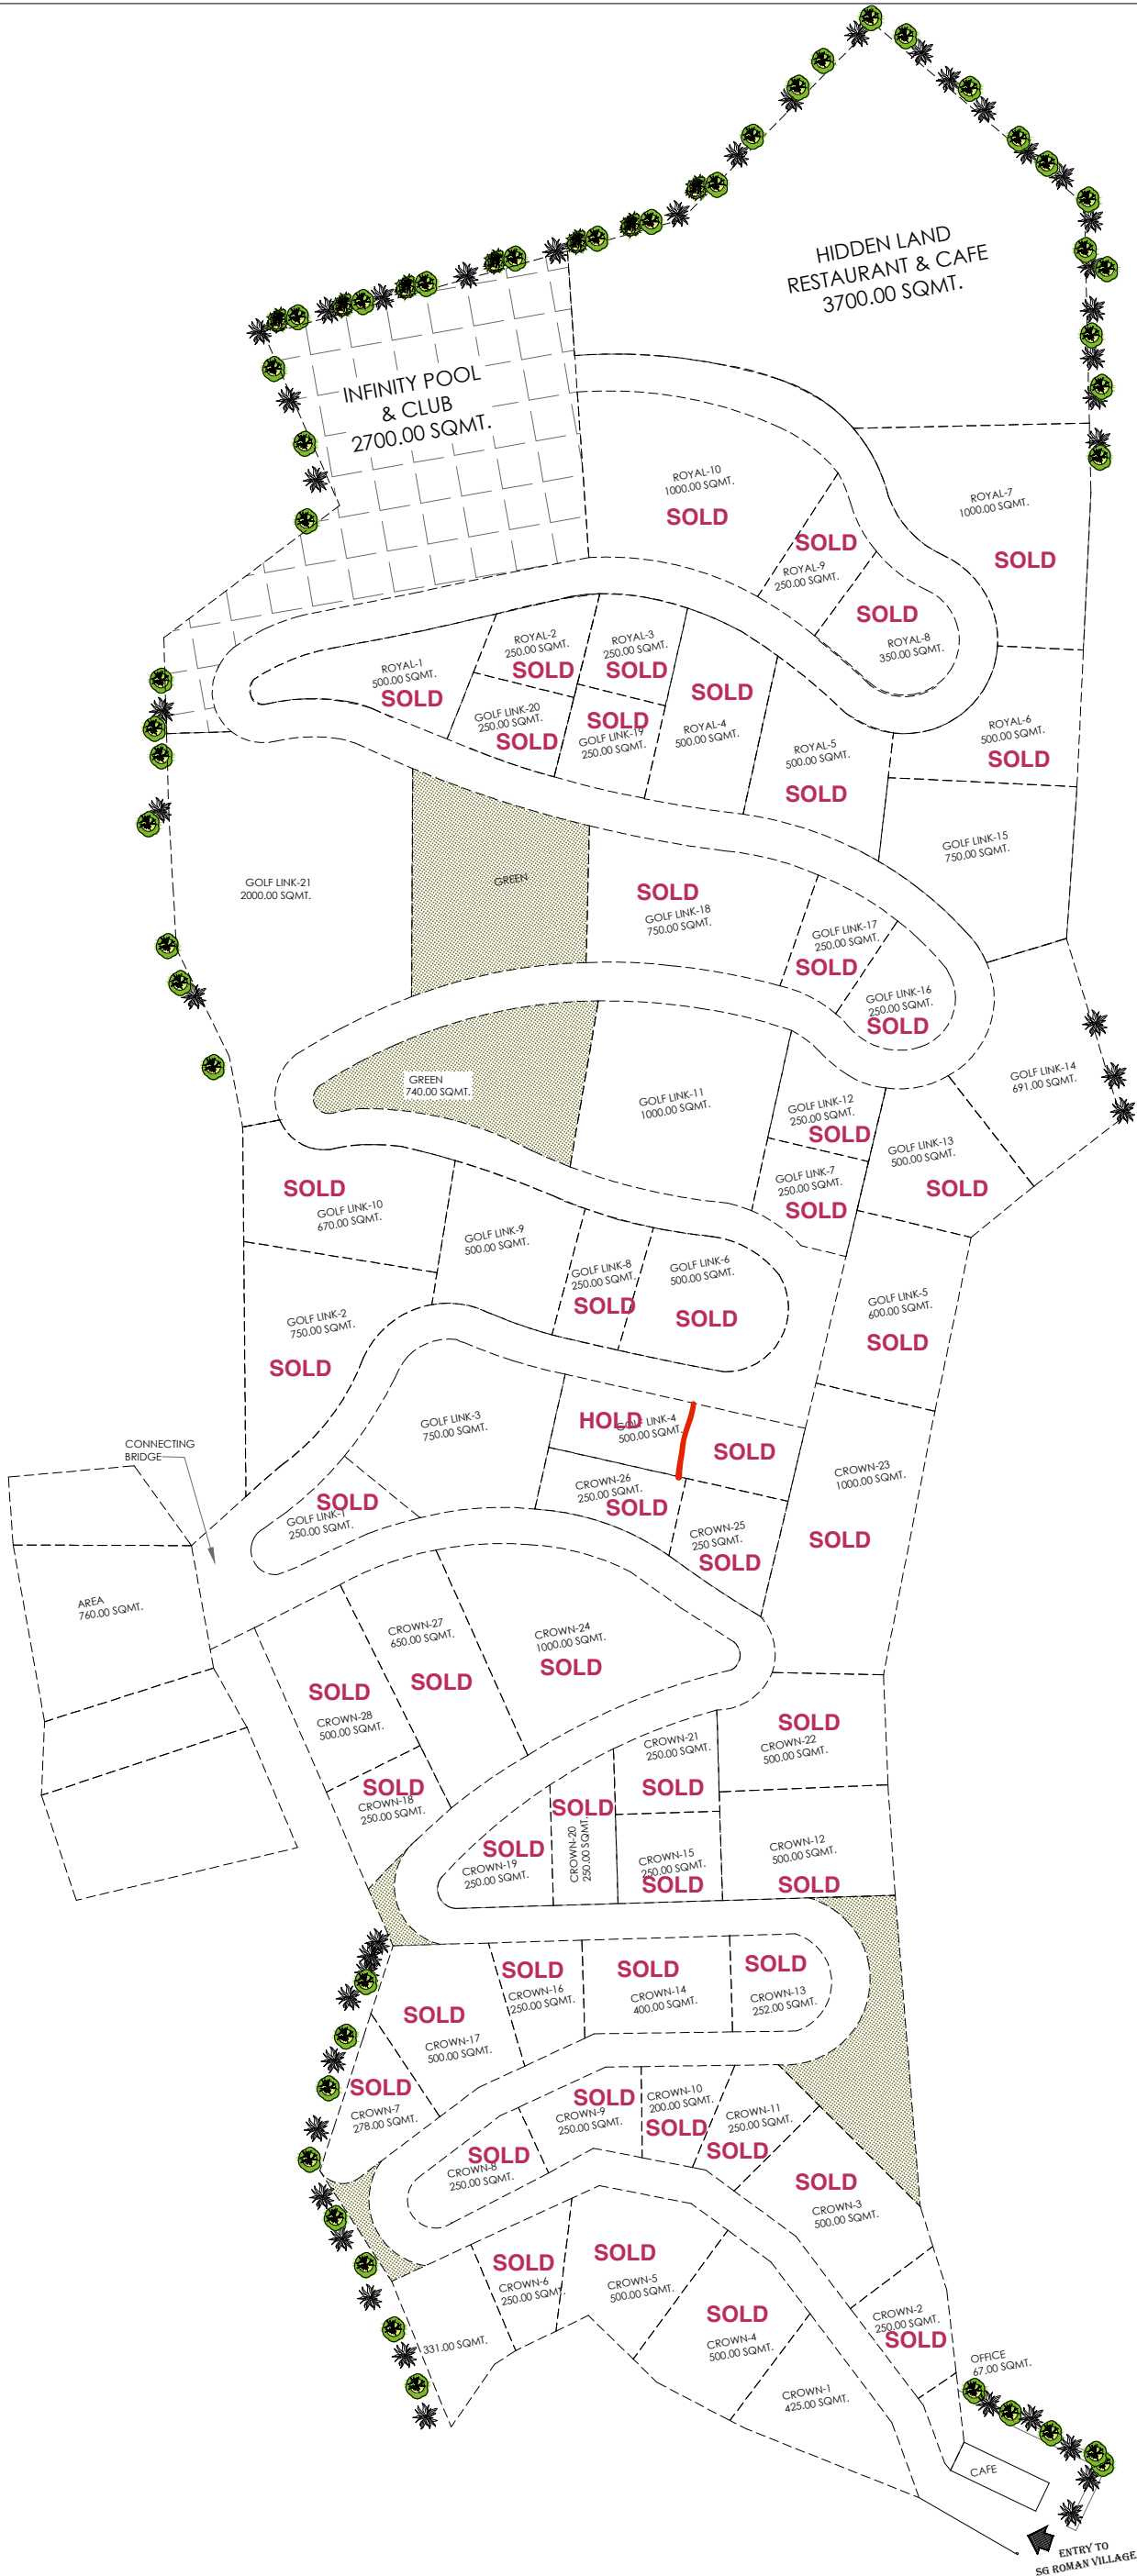

DATE- 10 JAN 2024		REMARK	
PROJECT:-SG Roman Village & Resort, Mukhteshwar, Uttarakhand			
DRAWING TITLE:- MASTER PLAN			
DWG NO.		SCALE:- NTS	
REVISION:-	R-01	STATUS:-WORKING DRAWING	
DRAWN BY:-			
CHECKED BY:-			
STATUS / SIGNATURE / DATE			
		Prepared By : SNSGAP Infratech Pvt Ltd	
		ADDRESS : 2501, Iconic, The Corenthum, Plot A-41, Sector 62, PIN- 201309	
		LANDLINE NO. +91 120-4130000	
 Contractors,vendors & consultants must verify all dimension an site and notify the consultants any discrepancies prior to carrying out works. Written dimensions take precedence over scaled dimensions.			