
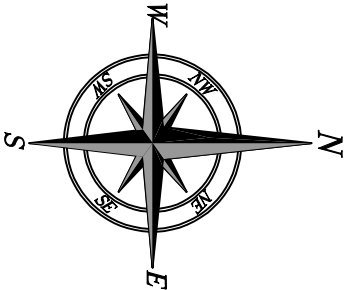


ENTRY
GATE

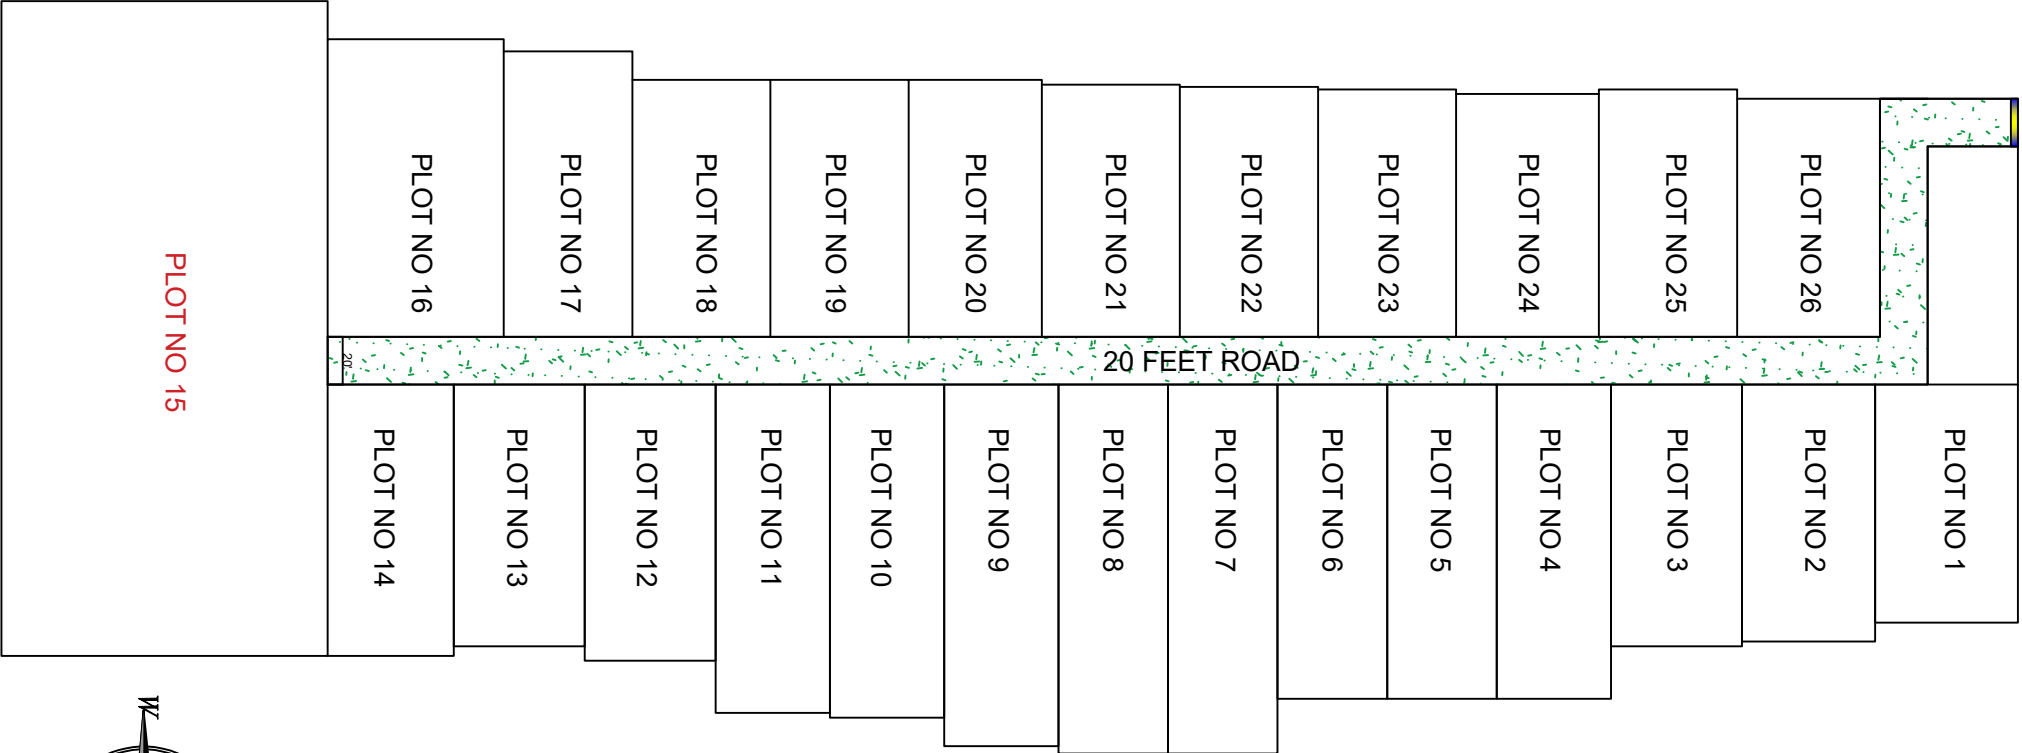

LEGEND		
PLOT DETAILS	PLOT SIZE	PLOT AREA
PLOT NO - 01	100' x 60'	6000 SFT
PLOT NO - 02	108' x 56'	6048 SFT
PLOT NO - 03	110' x 55'	6050 SFT
PLOT NO - 04	132' x 48'	6336 SFT
PLOT NO - 05	132' x 46'	6072 SFT
PLOT NO - 06	132' x 46'	6072 SFT
PLOT NO - 07	155' x 46'	7130 SFT
PLOT NO - 08	155' x 46'	7130 SFT
PLOT NO - 09	152' x 48'	7296 SFT
PLOT NO - 10	140' x 48'	6720 SFT
PLOT NO - 11	138' x 48'	6624 SFT
PLOT NO - 12	116' x 55'	6380 SFT
PLOT NO - 13	110' x 55'	6050 SFT
PLOT NO - 14	114' x 53'	6042 SFT
PLOT NO - 15	275' x 137'	37675 SFT
PLOT NO - 16	125' x 74'	9250 SFT
PLOT NO - 17	120' x 54'	6480 SFT
PLOT NO - 18	108' x 58'	6264 SFT
PLOT NO - 19	108' x 58'	6264 SFT
PLOT NO - 20	108' x 56'	6048 SFT
PLOT NO - 21	106' x 58'	6148 SFT
PLOT NO - 22	105' x 58'	6090 SFT
PLOT NO - 23	104' x 58'	6032 SFT
PLOT NO - 24	102' x 60'	6120 SFT
PLOT NO - 25	104' x 58'	6032 SFT
PLOT NO - 26	100' x 60'	6000 SFT